

TEMPORARY 4" WHITE LINE, PAINT
 DURABLE 4" WHITE LINE (OPTION BID ITEM)
 133+50 TO 145+50 SOLID LT
 133+50 TO 137+41 SOLID RT (TH 8)
 137+41 TO 137+76 SOLID RT (TH 8)
 137+96 TO 138+23 SOLID RT (TH 8)
 138+23 TO 145+50 SOLID RT

TEMPORARY 4" YELLOW LINE, PAINT
 DURABLE 4" YELLOW LINE (OPTION BID ITEM)
 133+50 TO 137+57 SOLID LT & RT
 137+77 TO 137+86 DOUBLE SOLID RT (TH 8)
 137+97 TO 145+50 SOLID LT & RT

TEMPORARY 24" STOP BAR, PAINT
 DURABLE 24" STOP BAR (OPTION BID ITEM)
 137+78 TO 138+03 RT (TH 8)

TEMPORARY LETTER OR SYMBOL, PAINT
 DURABLE LETTER OR SYMBOL (OPTION BID ITEM)
 137+89 RT - "STOP" (TH 8)

STONE FILL, TYPE I
 GEOTEXTILE UNDER STONE FILL
 142+25 TO 142+90 LT

STEEL BEAM GUARDRAIL, GALVANIZED
 140+50 TO 143+37.5 RT

STEEL BEAM GUARDRAIL, GALVANIZED
 W/8 FEET POSTS
 141+93 TO 144+18 LT

CURVE (12)
 DELTA = 58°59'50" LT
 D = 4°58'56"
 R = 1150.00'
 T = 650.60'
 L = 1184.15'
 E = 171.28'
 BANK = 0.060

ANCHOR FOR STEEL BEAM RAIL


140+50 RT
 141+93 LT
 143+37.5 RT
 144+18 LT

REMOVAL AND DISPOSAL OF GUARDRAIL

140+49 TO 143+34 RT
 141+93 TO 143+60 LT

DELINEATOR WITH STEEL POST

140+50 RT
 141+93 LT
 143+37.5 RT
 144+18 LT

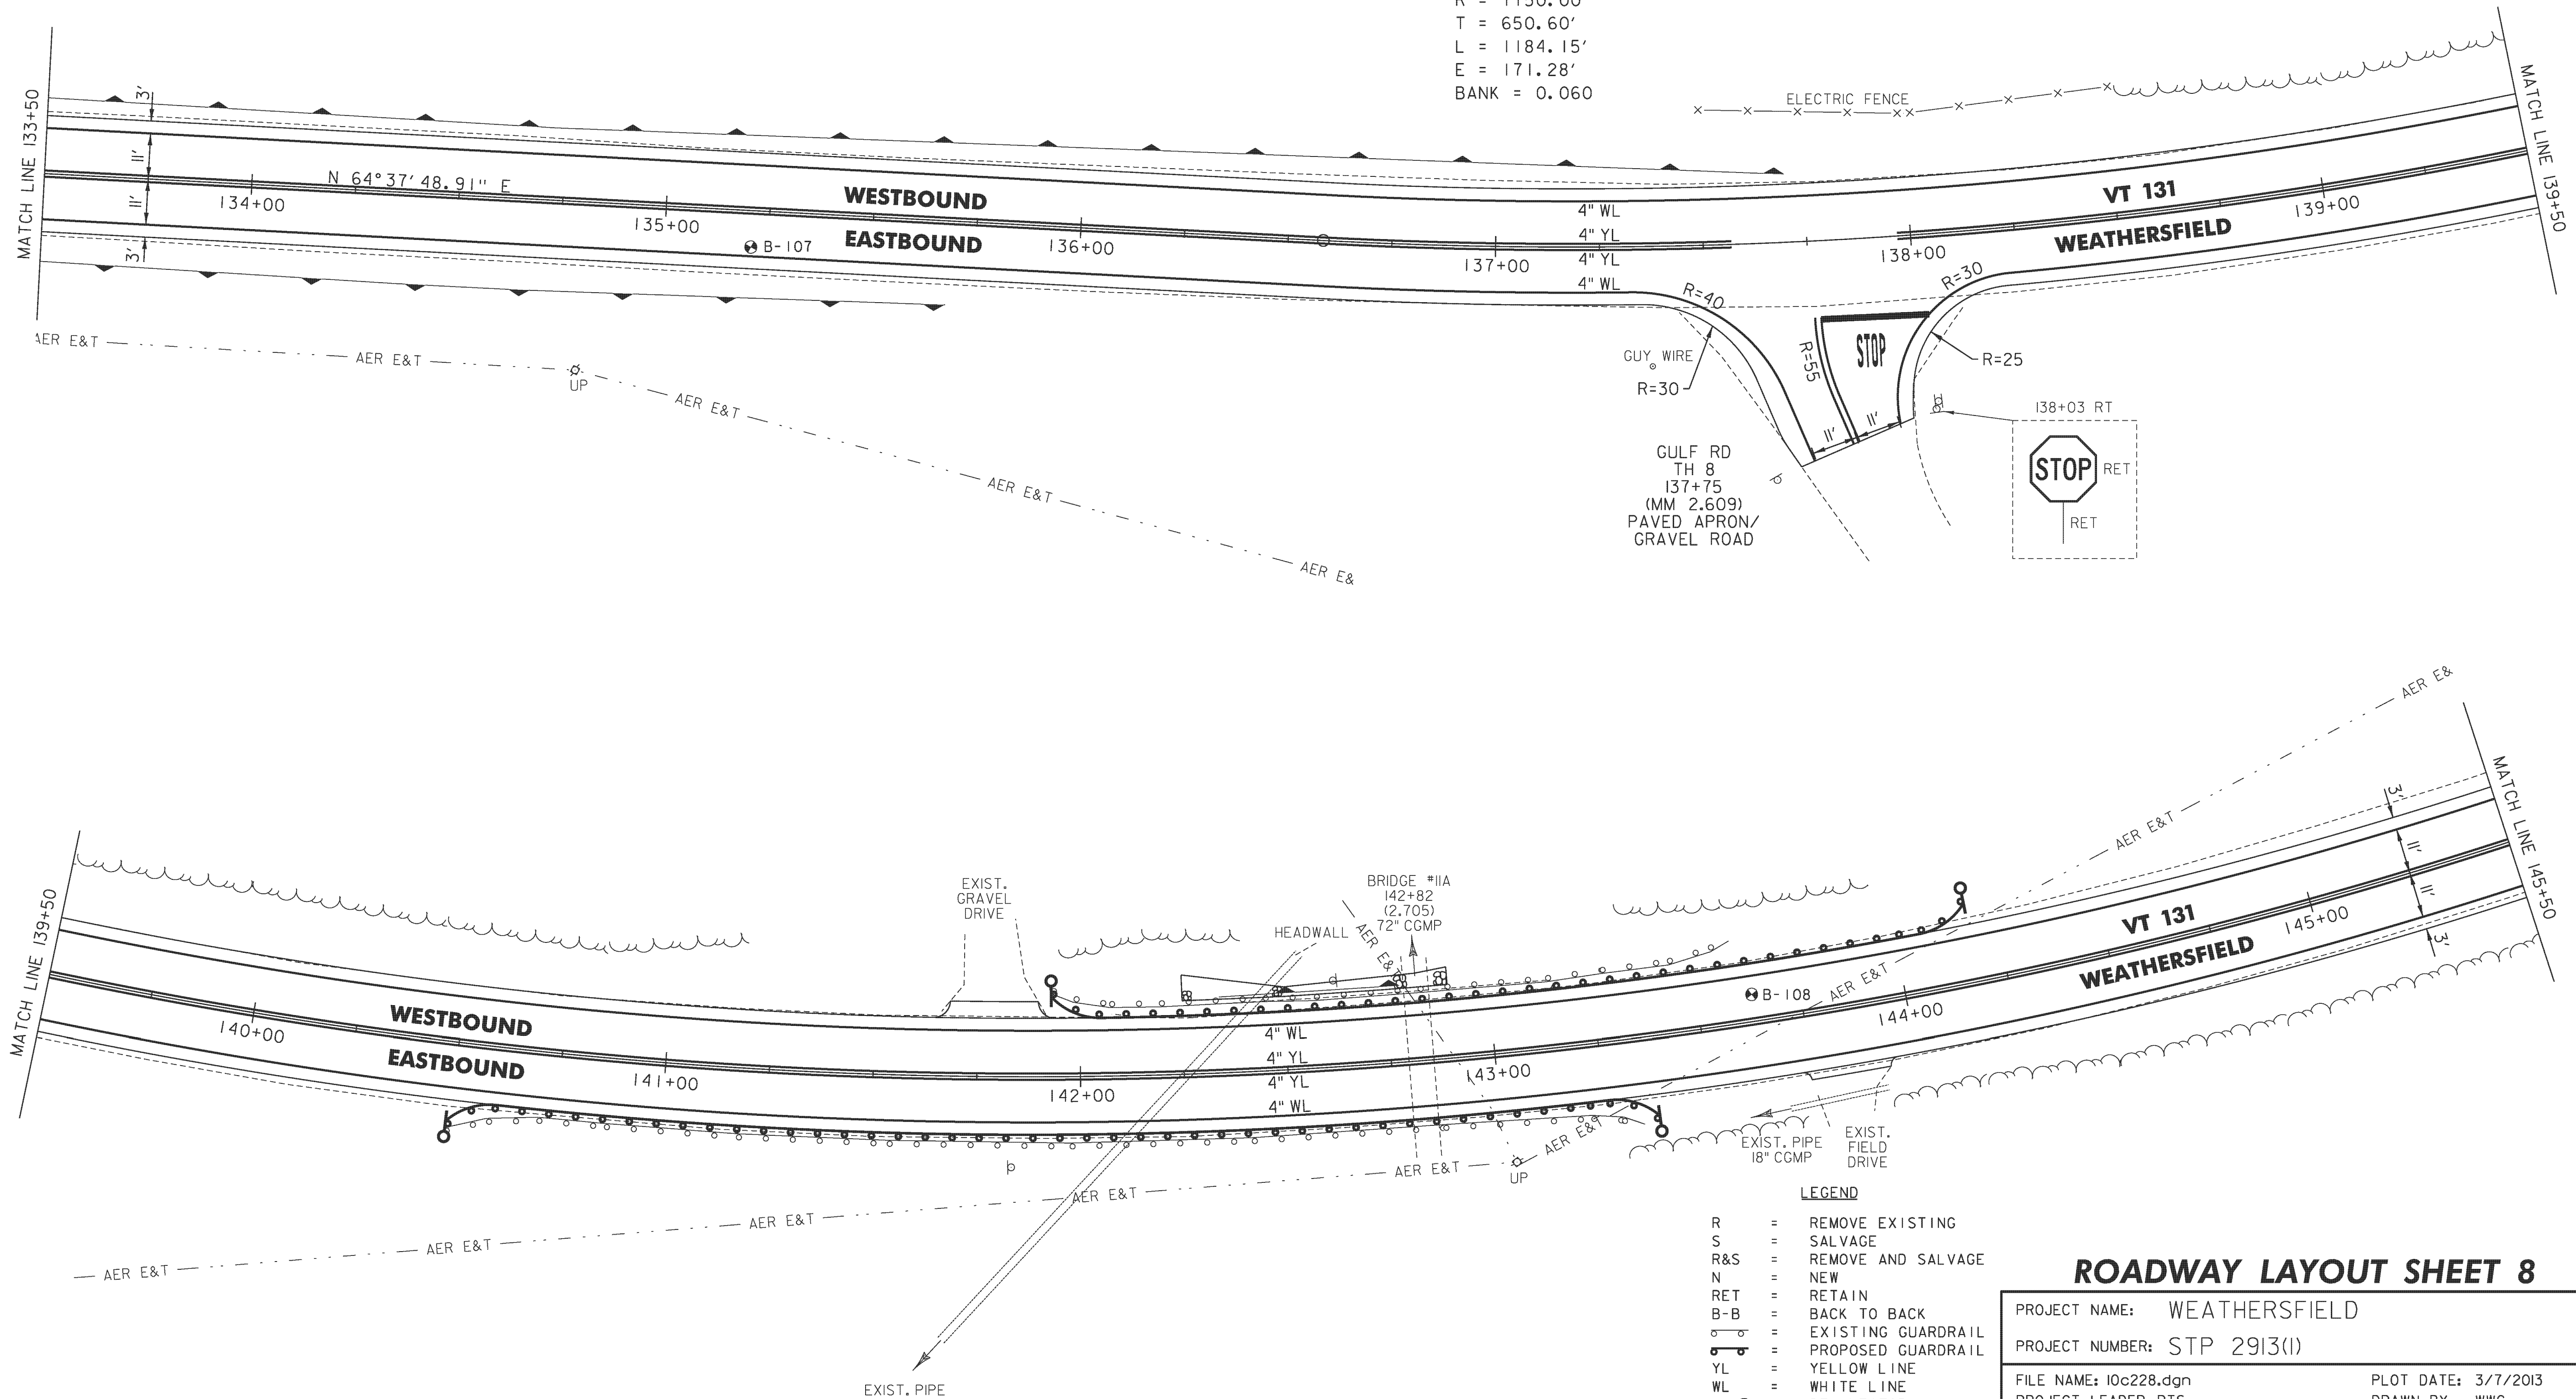

- LEGEND**
- R = REMOVE EXISTING
 - S = SALVAGE
 - R&S = REMOVE AND SALVAGE
 - N = NEW
 - RET = RETAIN
 - B-B = BACK TO BACK
 - = EXISTING GUARDRAIL
 - = PROPOSED GUARDRAIL
 - YL = YELLOW LINE
 - WL = WHITE LINE
 - = DELINEATOR
 - = UNDERDRAIN
 - ⊙ = BORING

ROADWAY LAYOUT SHEET 8

PROJECT NAME: WEATHERSFIELD
 PROJECT NUMBER: STP 2913(I)
 FILE NAME: I0c228.dgn
 PROJECT LEADER: PTS
 DESIGNED BY: NLL
 IPARM FILE NAME: pI0C228_4I
 PLOT DATE: 3/7/2013
 DRAWN BY: WWG
 CHECKED BY: PTS
 SHEET 41 OF 234

NOT TO SCALE