


TEMPORARY 4" WHITE LINE, PAINT
 DURABLE 4" WHITE LINE (OPTION BID ITEM)
 227+50 TO 239+50 SOLID LT
 227+50 TO 239+50 SOLID RT

TEMPORARY 4" YELLOW LINE, PAINT
 DURABLE 4" YELLOW LINE (OPTION BID ITEM)
 227+50 TO 239+50 SOLID LT & RT

STONE FILL, TYPE I
 GEOTEXTILE UNDER STONE FILL
 235+75 TO 236+25 LT

RELOCATE MAILBOX, SINGLE SUPPORT
 229+88 LT
 234+91 LT

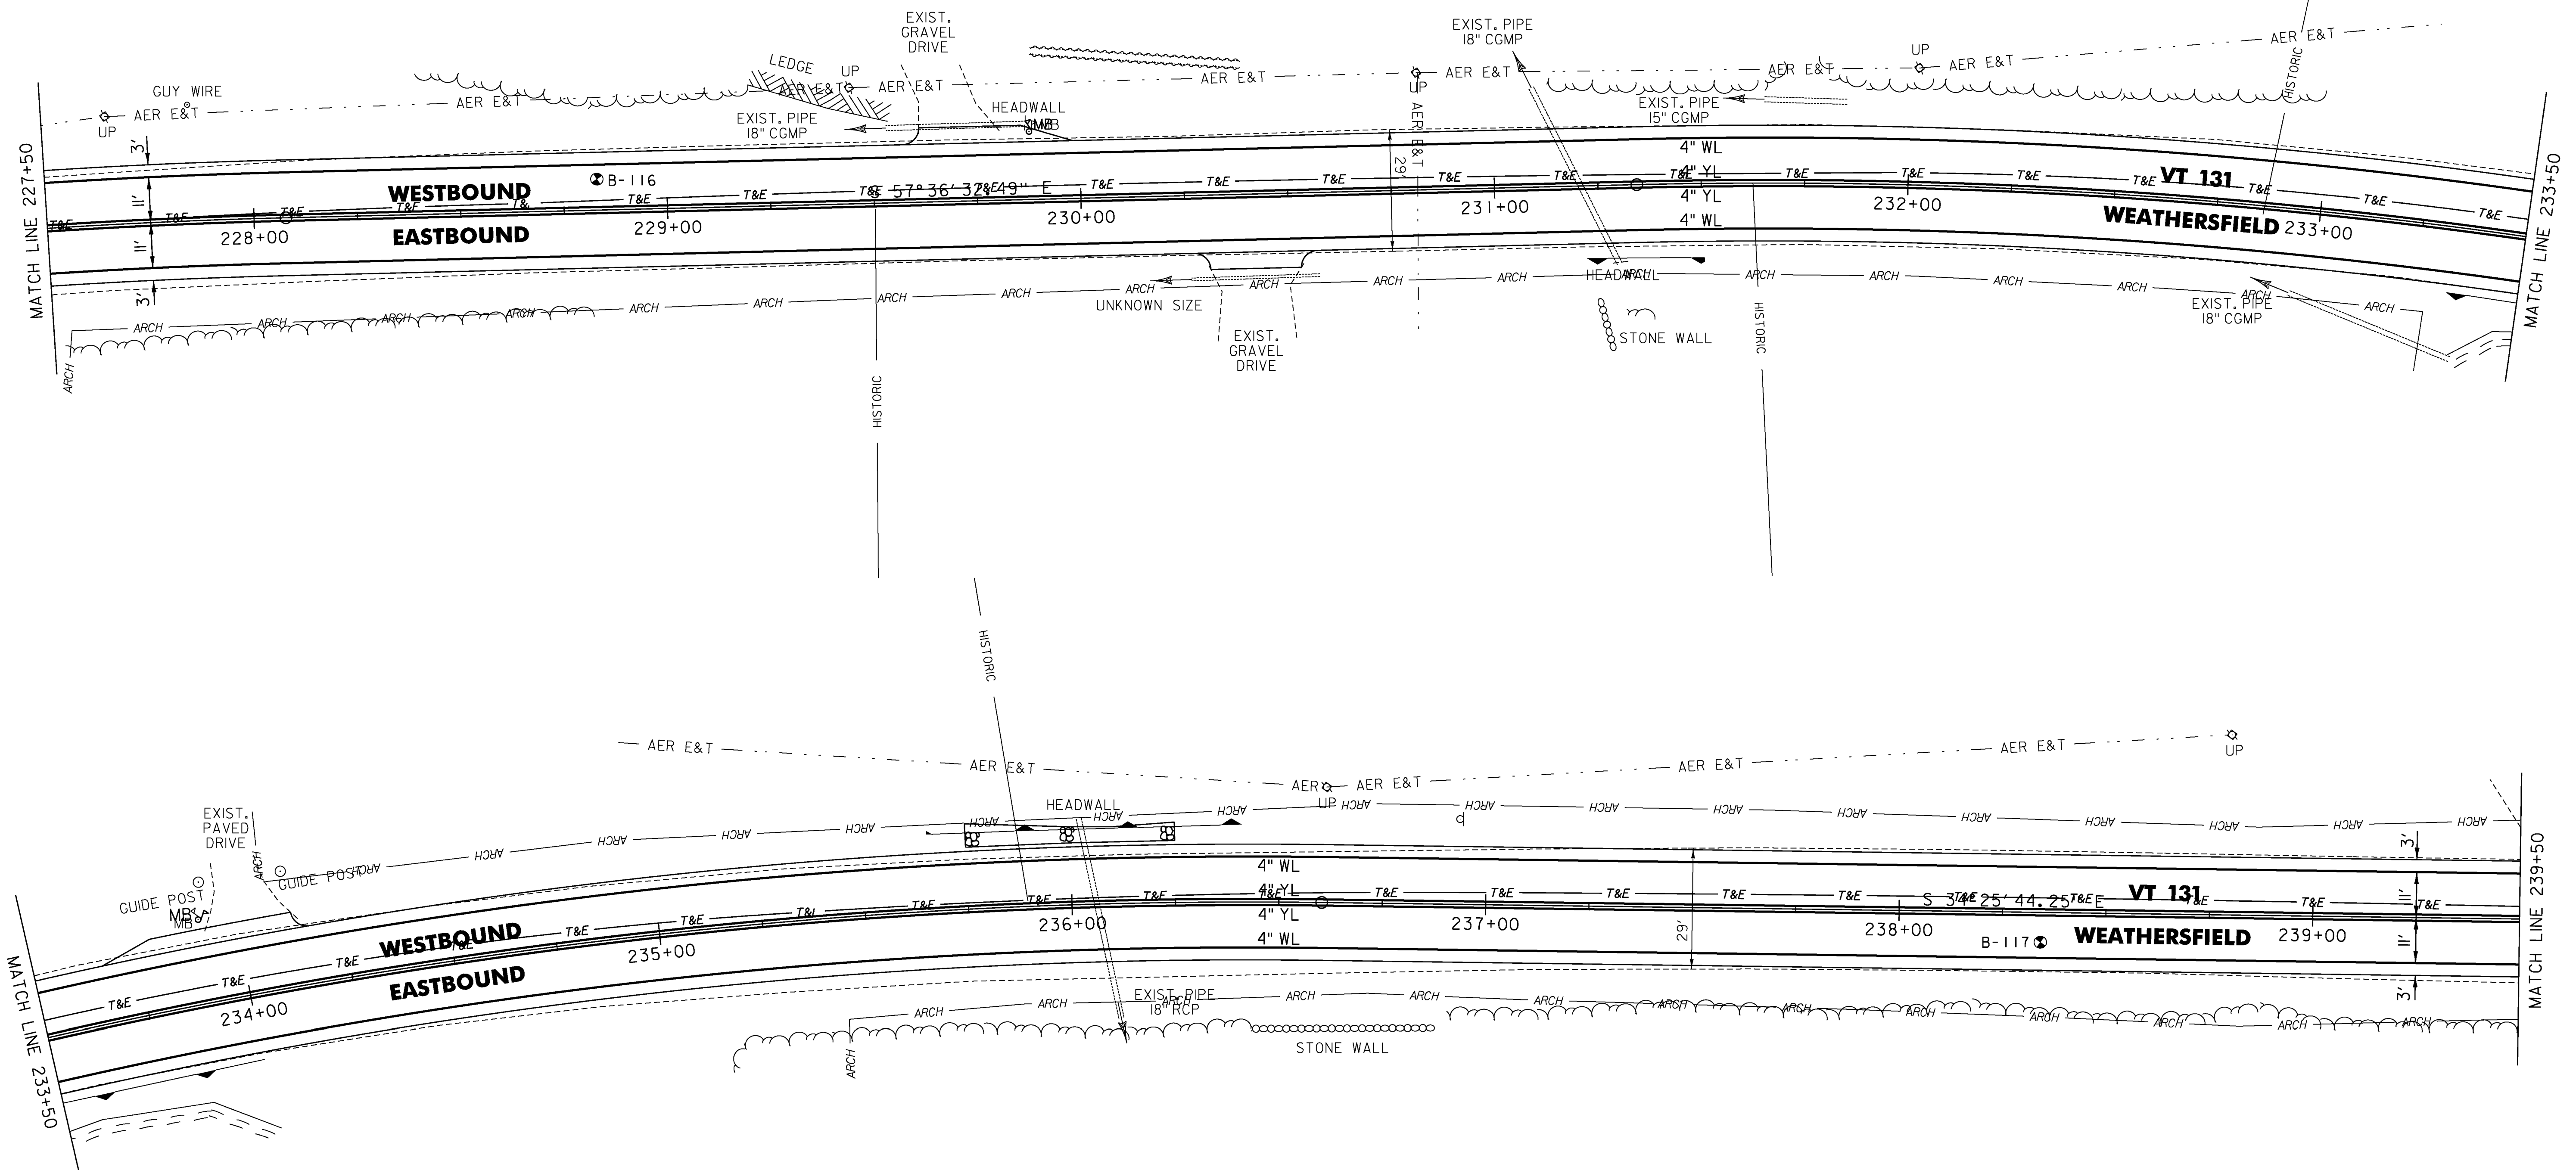

CURVE (16)
 DELTA = 23° 10' 48" RT
 D = 4° 24' 27"
 R = 1300.00'
 T = 266.62'
 L = 525.94'
 E = 27.06'
 BANK = 0.067

LEGEND

- R = REMOVE EXISTING
- S = SALVAGE
- R&S = REMOVE AND SALVAGE
- N = NEW
- RET = RETAIN
- B-B = BACK TO BACK
- = EXISTING GUARDRAIL
- = PROPOSED GUARDRAIL
- YL = YELLOW LINE
- WL = WHITE LINE
- = DELINEATOR
- = UNDERDRAIN
- ⊙ = BORING

ROADWAY LAYOUT SHEET 16

PROJECT NAME: WEATHERSFIELD

PROJECT NUMBER: STP 2913(I)

FILE NAME: I0c228.dgn

PROJECT LEADER: PTS

DESIGNED BY: NLL

IPARM FILE NAME: pI0c228_49

PLOT DATE: 3/7/2013

DRAWN BY: WWG

CHECKED BY: PTS

SHEET 49 OF 234

NOT TO SCALE