

TEMPORARY 4" WHITE LINE, PAINT
 DURABLE 4" WHITE LINE (OPTION BID ITEM)
 286+50 TO 298+50 SOLID LT
 286+50 TO 298+50 SOLID RT

TEMPORARY 4" YELLOW LINE, PAINT
 DURABLE 4" YELLOW LINE (OPTION BID ITEM)
 286+50 TO 298+50 SOLID LT & RT



STEEL BEAM GUARDRAIL, GALVANIZED
 W/8 FEET POSTS
 287+90 TO 291+65 RT

ANCHOR FOR STEEL BEAM RAIL
 287+90 RT
 291+65 RT

REMOVAL AND DISPOSAL OF GUARDRAIL
 288+38 TO 291+65 RT

DELINEATOR WITH STEEL POST
 287+90 RT
 291+65 RT

RELOCATE MAILBOX, SINGLE SUPPORT
 291+36 LT

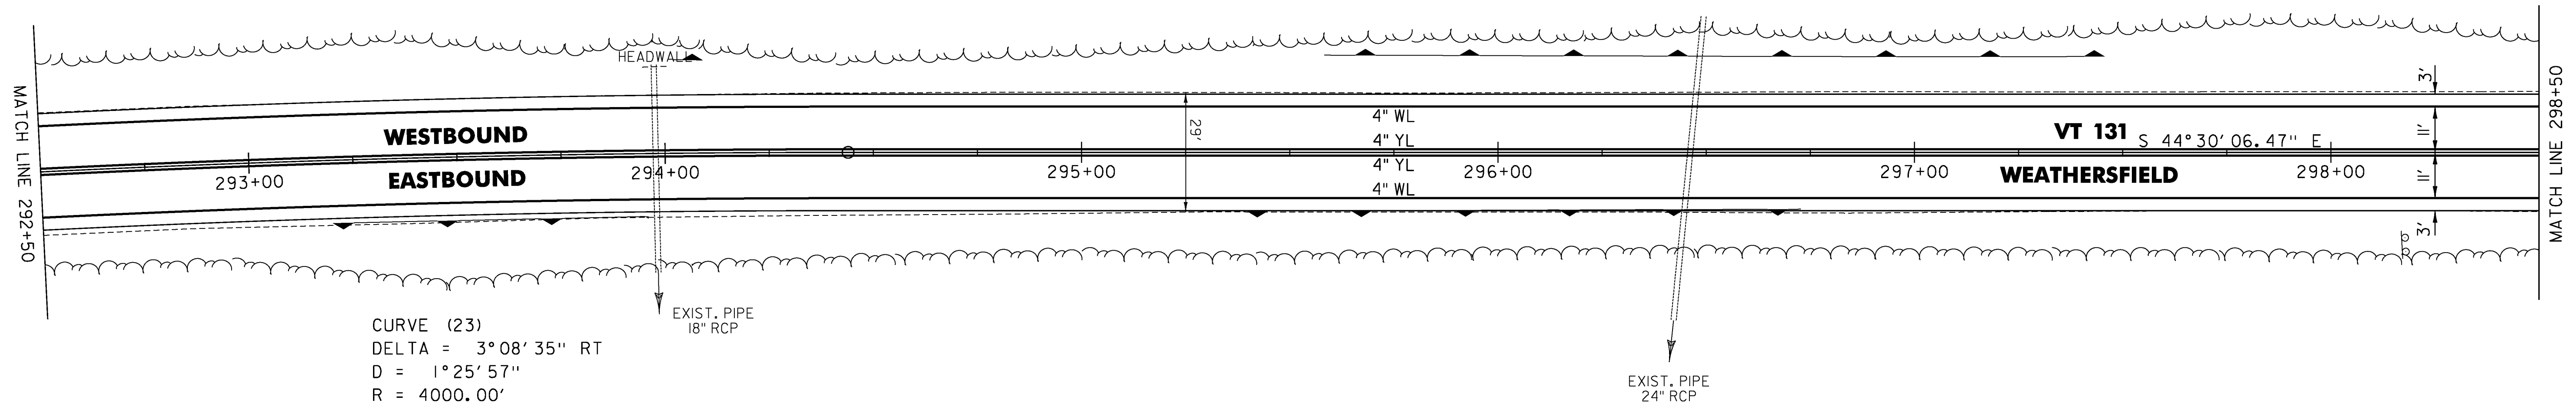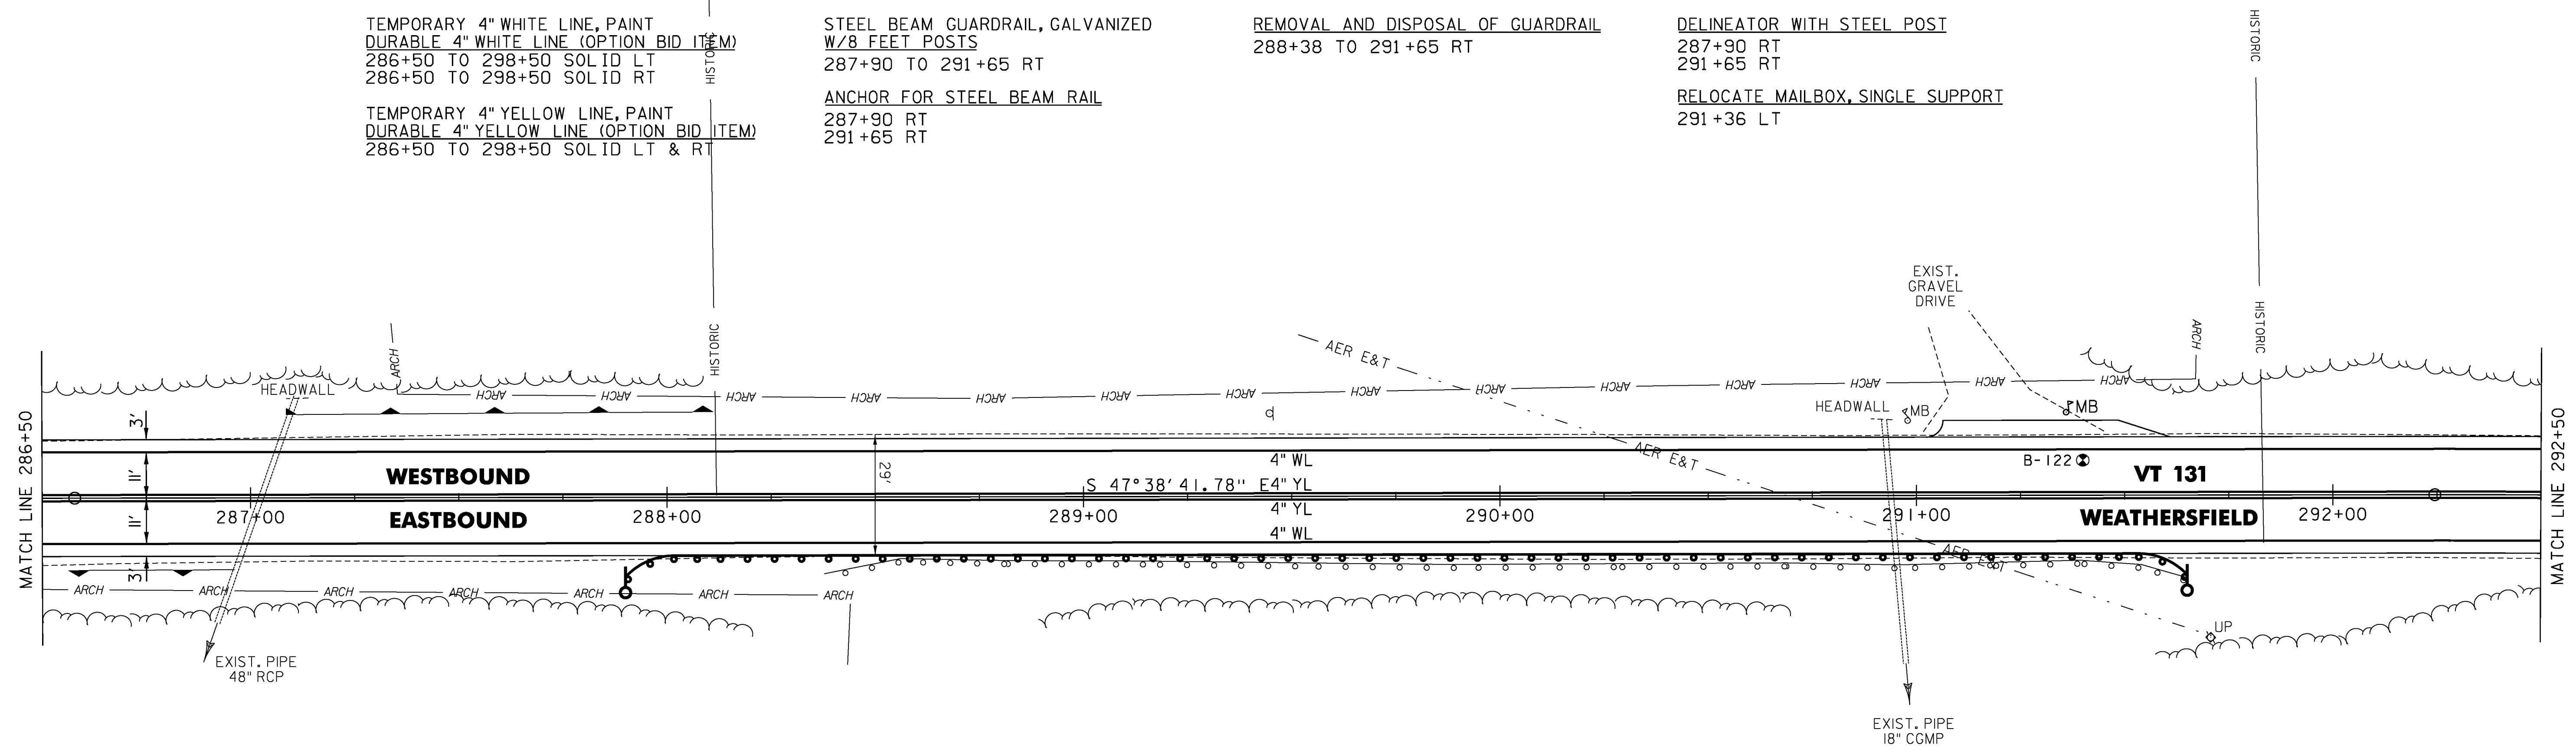

CURVE (23)
 DELTA = 3°08'35" RT
 D = 1°25'57"
 R = 4000.00'
 T = 109.74'
 L = 219.43'
 E = 1.51'
 BANK = 0.029

- LEGEND**
- R = REMOVE EXISTING
 - S = SALVAGE
 - R&S = REMOVE AND SALVAGE
 - N = NEW
 - RET = RETAIN
 - B-B = BACK TO BACK
 - = EXISTING GUARDRAIL
 - = PROPOSED GUARDRAIL
 - YL = YELLOW LINE
 - WL = WHITE LINE
 - = DELINEATOR
 - = UNDERDRAIN
 - = BORING

ROADWAY LAYOUT SHEET 21

PROJECT NAME: WEATHERSFIELD
 PROJECT NUMBER: STP 2913(I)

FILE NAME: I0c228.dgn
 PROJECT LEADER: PTS
 DESIGNED BY: NULL
 IPARM FILE NAME: pI0c228_54

PLOT DATE: 3/7/2013
 DRAWN BY: WWG
 CHECKED BY: PTS
 SHEET 54 OF 234

NOT TO SCALE