

TEMPORARY 4" WHITE LINE, PAINT
 DURABLE 4" WHITE LINE (OPTION BID ITEM)
 331+50 TO 343+50 SOLID LT
 331+50 TO 343+50 SOLID RT

TEMPORARY 4" YELLOW LINE, PAINT
 DURABLE 4" YELLOW LINE (OPTION BID ITEM)
 331+50 TO 343+50 SOLID LT & RT

STEEL BEAM GUARDRAIL, GALVANIZED
 331+50 TO 341+38 RT

STEEL BEAM GUARDRAIL, GALVANIZED
 W/8 FEET POSTS
 331+50 TO 332+29 LT

ANCHOR FOR STEEL BEAM RAIL
 332+29 LT
 341+38 RT


REMOVAL AND DISPOSAL OF GUARDRAIL
 331+50 TO 332+29 LT
 331+50 TO 341+37 RT

DELINEATOR WITH STEEL POST
 332+29 LT
 341+38 RT

RELOCATE MAILBOX, SINGLE SUPPORT
 341+50 LT

CURVE (28)
 DELTA = 31°51'48" LT
 D = 7°38'22"
 R = 750.00'
 T = 214.09'
 L = 417.09'
 E = 29.96'
 BANK = 0.080

CURVE (29)
 DELTA = 24°29'32" RT
 D = 6°01'52"
 R = 950.00'
 T = 206.20'
 L = 406.10'
 E = 22.12'
 BANK = 0.077

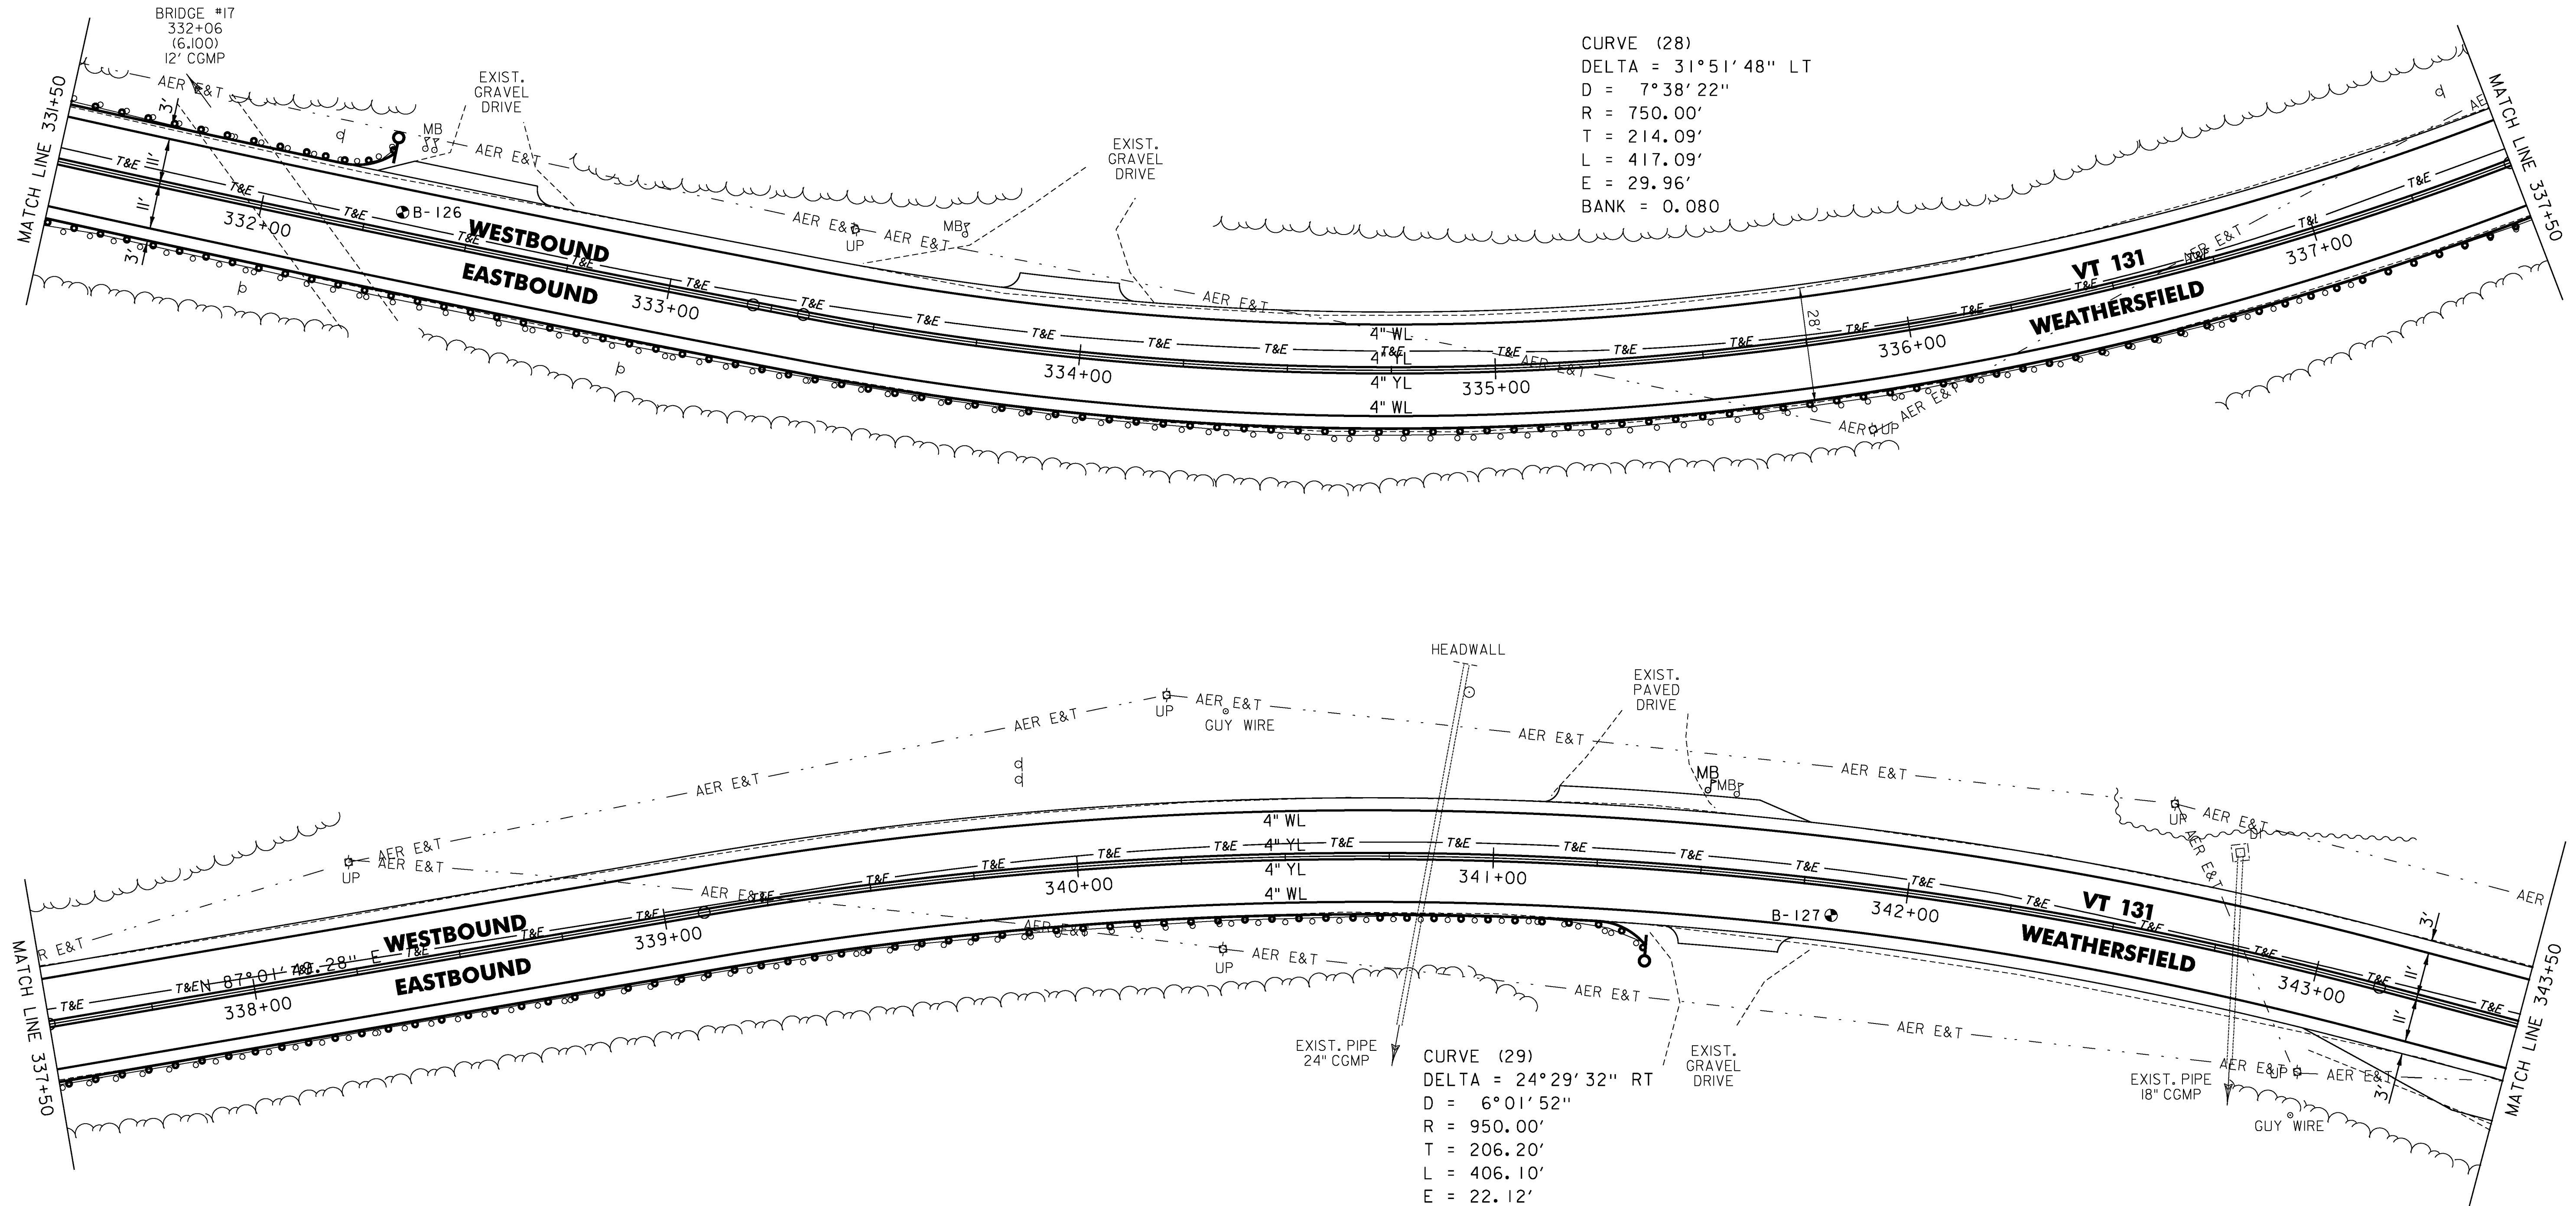

LEGEND

- R = REMOVE EXISTING
- S = SALVAGE
- R&S = REMOVE AND SALVAGE
- N = NEW
- RET = RETAIN
- B-B = BACK TO BACK
- = EXISTING GUARDRAIL
- ⊕ = PROPOSED GUARDRAIL
- YL = YELLOW LINE
- WL = WHITE LINE
- = DELINEATOR
- ⋯ = UNDERDRAIN
- ⊙ = BORING

ROADWAY LAYOUT SHEET 25

PROJECT NAME: WEATHERSFIELD

PROJECT NUMBER: STP 2913(I)

FILE NAME: I0c228.dgn

PROJECT LEADER: PTS

DESIGNED BY: NLL

IPARM FILE NAME: pi0c228_58

PLOT DATE: 3/7/2013

DRAWN BY: WWG

CHECKED BY: PTS

SHEET 58 OF 234

NOT TO SCALE