


**CURVE 25 - WEATHERSFIELD**

**CURVE 26 - WEATHERSFIELD**

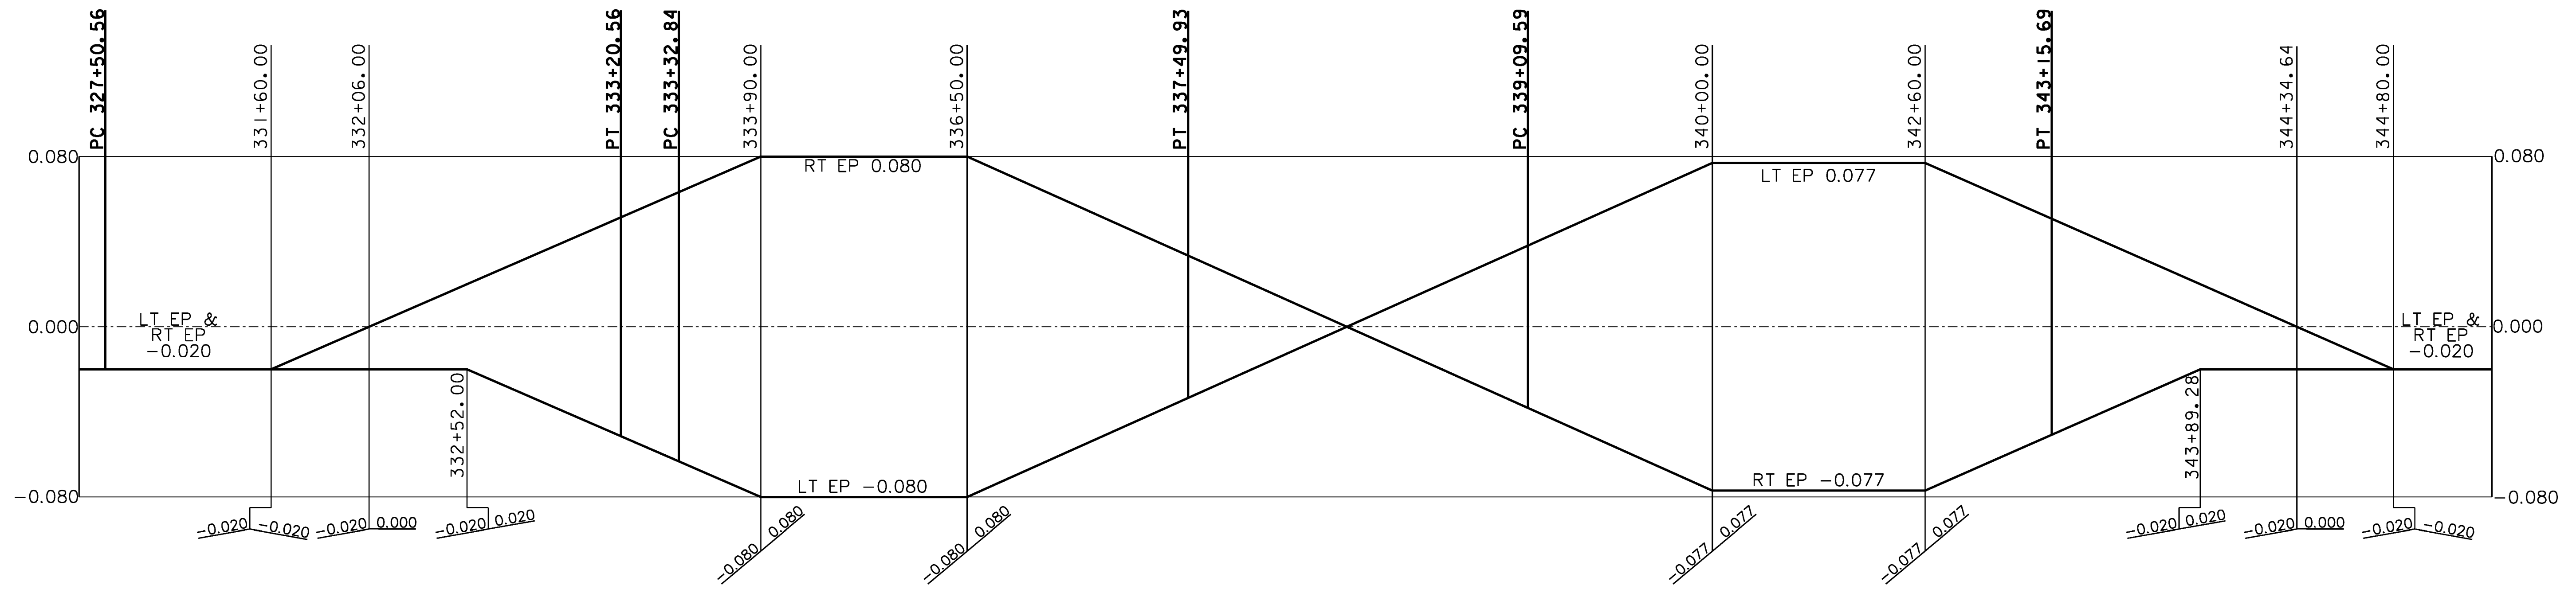

**CURVE 27 - WEATHERSFIELD**

**CURVE 28 - WEATHERSFIELD**

**CURVE 29 - WEATHERSFIELD**

**BANKING DIAGRAM 6**

PROJECT NAME: WEATHERSFIELD	PLOT DATE: 2/7/2013
PROJECT NUMBER: STP 2913(I)	DRAWN BY: JLS
FILE NAME: I0c228.dgn	CHECKED BY: PTS
PROJECT LEADER: PTS	SHEET 74 OF 234
DESIGNED BY: NULL	
IPARM FILE NAME: pi0c228_74	