


**CURVE 30 - WEATHERSFIELD**

**CURVE 31 - WEATHERSFIELD**

**CURVE 32 - WEATHERSFIELD**

**CURVE 33 - WEATHERSFIELD**

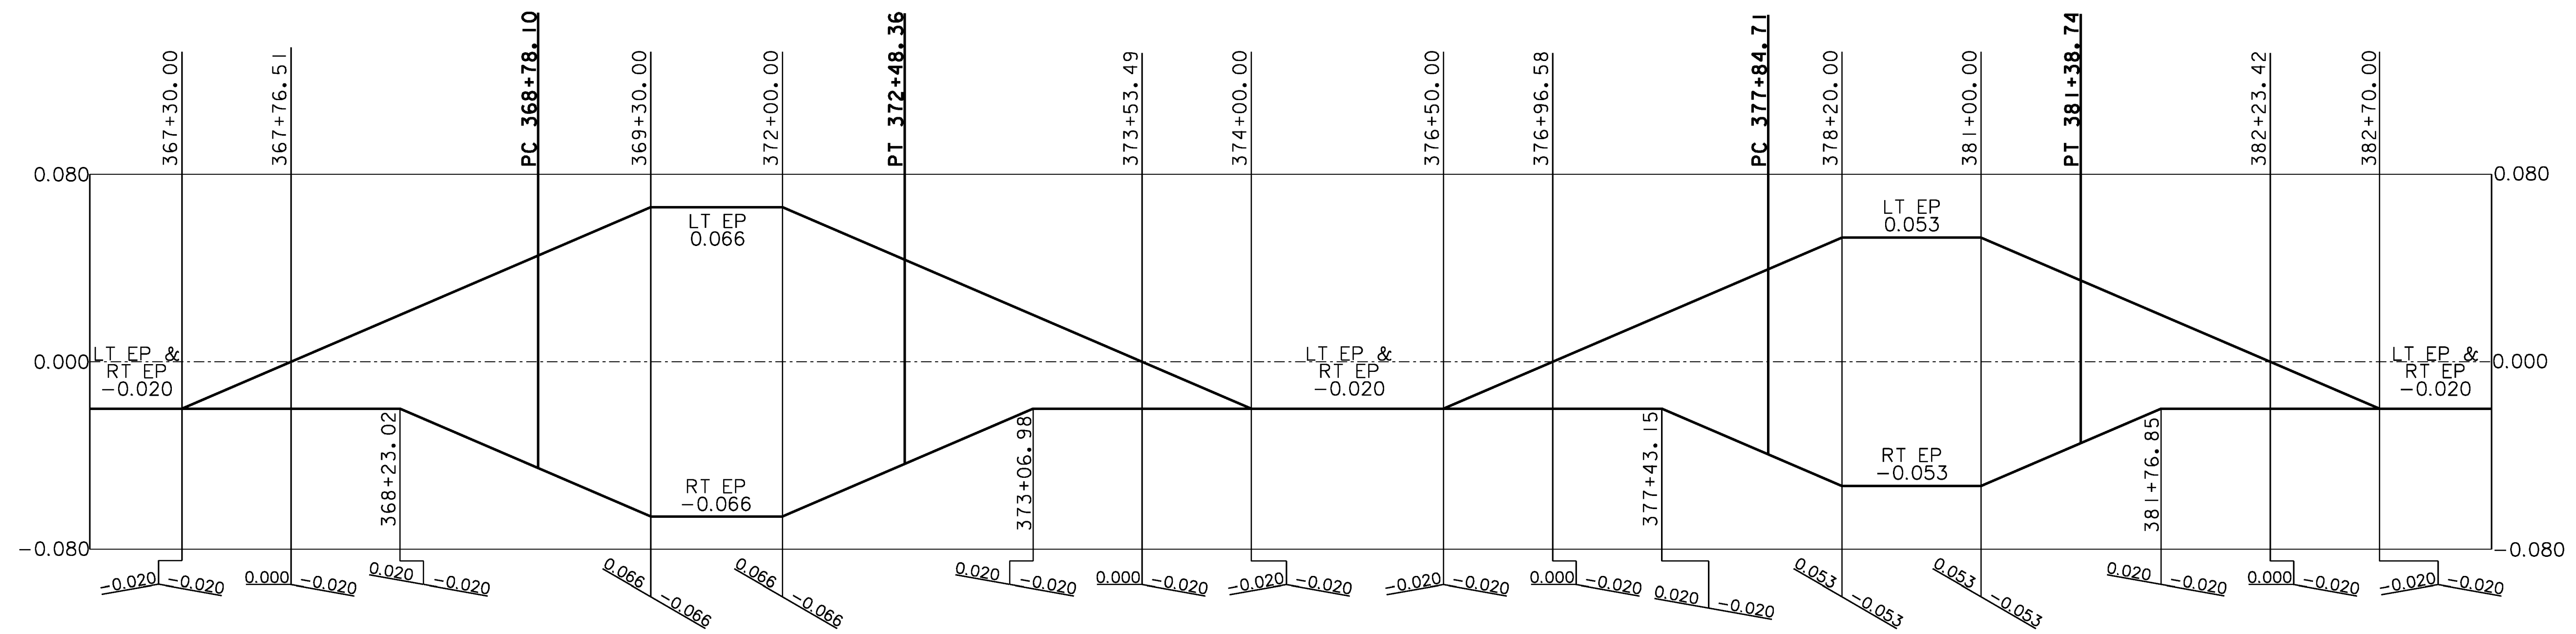

**CURVE 34 - WEATHERSFIELD**

**CURVE 35 - WEATHERSFIELD**

**BANKING DIAGRAM 7**

PROJECT NAME: WEATHERSFIELD	
PROJECT NUMBER: STP 2913(I)	
FILE NAME: I0c228.dgn	PLOT DATE: 2/7/2013
PROJECT LEADER: PTS	DRAWN BY: JLS
DESIGNED BY: NULL	CHECKED BY: PTS
IPARM FILE NAME: pI0C228_75	SHEET 75 OF 234