

TEMPORARY 4 INCH WHITE LINE, PAINT
 DURABLE 4 INCH WHITE LINE (OPTION BID ITEM)
 440+25 TO 446+25 SOLID LT & RT
 440+25 TO 446+25 DASHED LT (LANE LINE)
 440+25 TO 446+25 DASHED RT (LANE LINE)

TEMPORARY 4 INCH YELLOW LINE, PAINT
 DURABLE 4 INCH YELLOW LINE (OPTION BID ITEM)
 440+25 TO 446+25 SOLID LT & RT

TEMPORARY LETTER OR SYMBOL, PAINT
 DURABLE LETTER OR SYMBOL (OPTION BID ITEM)
 443+18 SOLID RT - "SIGNAL" (2)
 443+58 SOLID RT - "AHEAD" (2)

STONE FILL, TYPE II
 GEOTEXTILE UNDER STONE FILL
 444+24 RT


STEEL BEAM GUARDRAIL, GALVANIZED
 442+86 TO 444+48.5 LT
 443+22 TO 444+47 RT

ANCHOR FOR STEEL BEAM RAIL
 442+86 LT
 443+22 RT
 444+47 RT
 444+48.5 LT

REMOVAL AND DISPOSAL OF GUARDRAIL
 442+86 TO 444+49 LT
 443+15 TO 444+39 RT

DELINEATOR WITH STEEL POST
 442+86 LT
 443+22 RT
 444+47 RT
 444+48.5 LT

ADJUST ELEVATION OF VALVE BOX
 445+86 LT

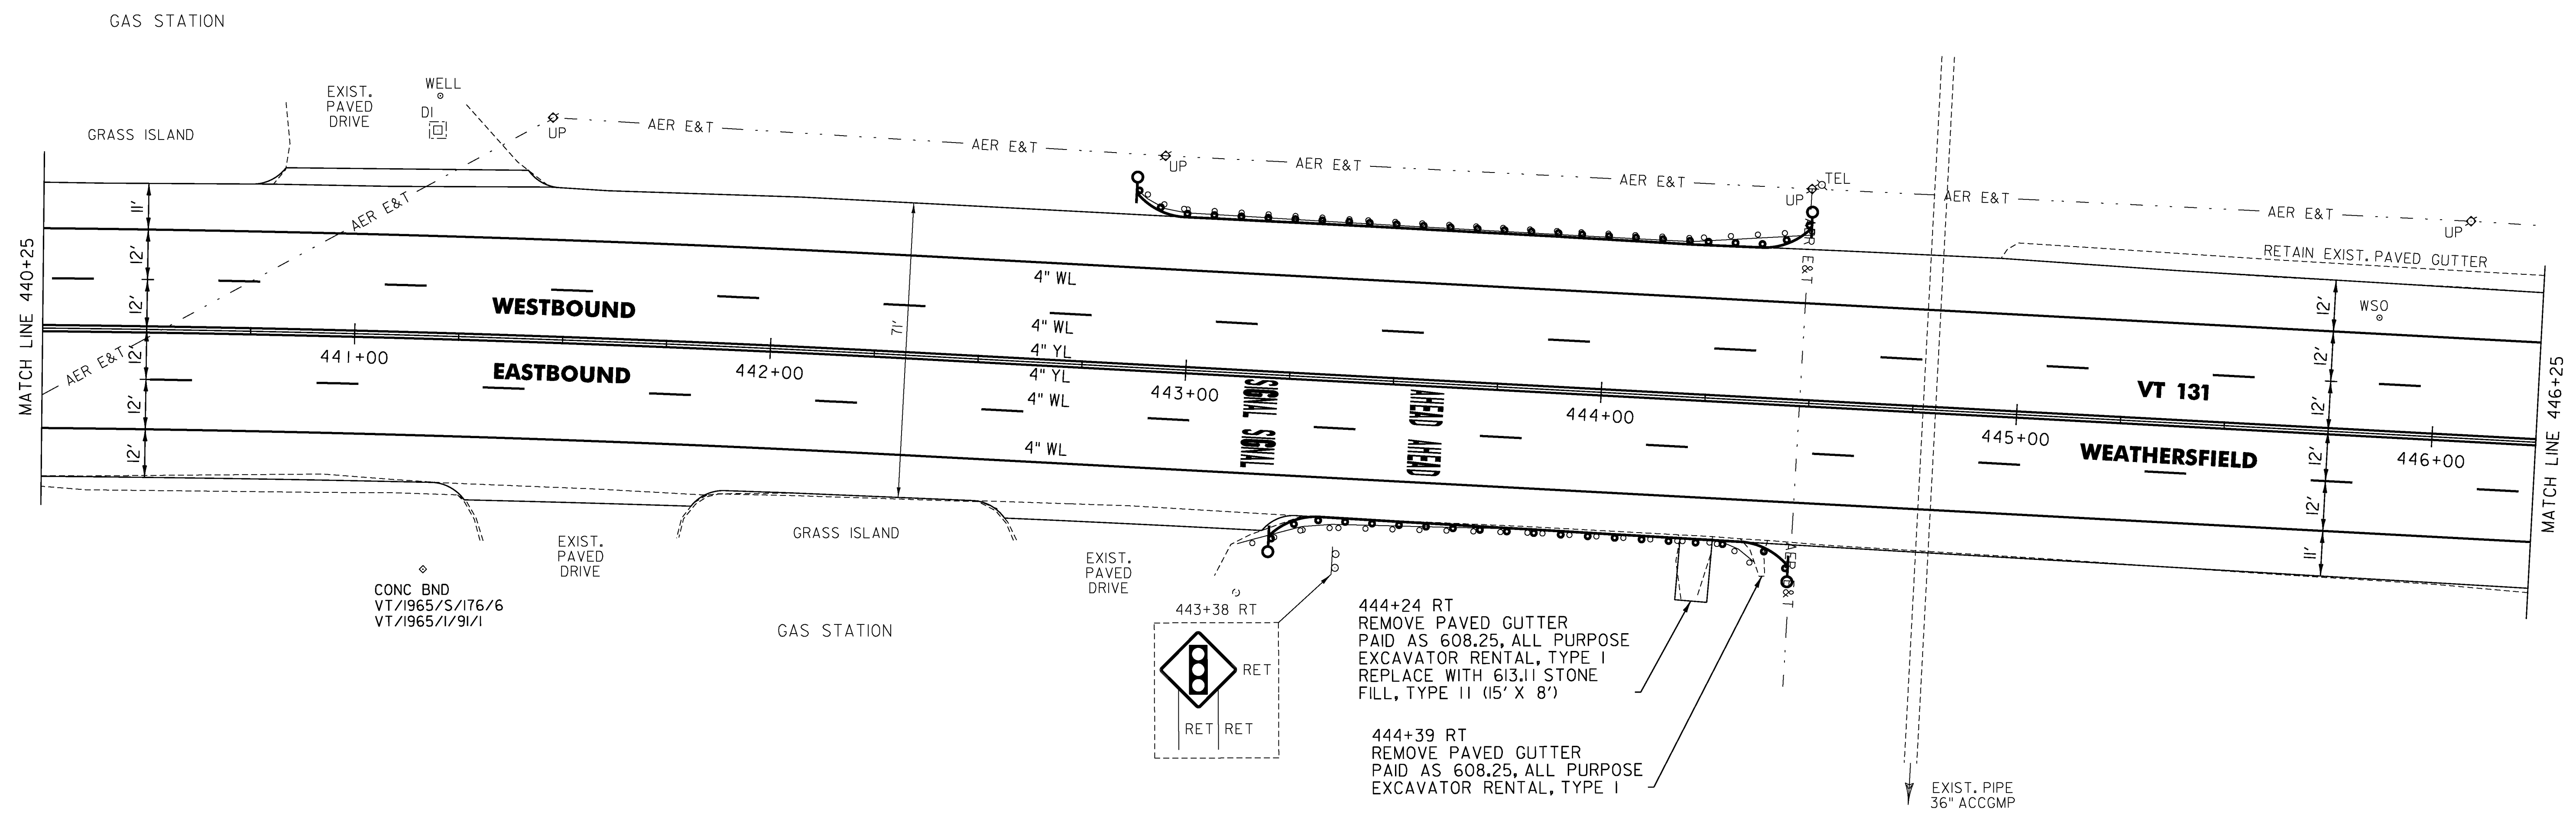

443+38 RT
 RET RET

444+24 RT
 REMOVE PAVED GUTTER
 PAID AS 608.25, ALL PURPOSE
 EXCAVATOR RENTAL, TYPE I
 REPLACE WITH 63.11 STONE
 FILL, TYPE II (15' X 8')

444+39 RT
 REMOVE PAVED GUTTER
 PAID AS 608.25, ALL PURPOSE
 EXCAVATOR RENTAL, TYPE I

- LEGEND**
- R = REMOVE EXISTING
 - S = SALVAGE
 - R&S = REMOVE AND SALVAGE
 - N = NEW
 - RET = RETAIN
 - B-B = BACK TO BACK
 - = EXISTING GUARDRAIL
 - ⊥ = PROPOSED GUARDRAIL
 - YL = YELLOW LINE
 - WL = WHITE LINE
 - = DELINEATOR

ROADWAY LAYOUT SHEET 3

PROJECT NAME: WEATHERSFIELD
 PROJECT NUMBER: NH 2948(I)

FILE NAME: pl2bi26.dgn
 PROJECT LEADER: PTS
 DESIGNED BY: NLL
 IPARM FILE NAME: pl2bi26_219

PLOT DATE: 2/7/2013
 DRAWN BY: SNG
 CHECKED BY: PTS
 SHEET 219 OF 234

NOT TO SCALE