



1.5" Radius, 0.5" Border, White on Green;
"Bradford" C; "Fairlee 7" C;

VD-018

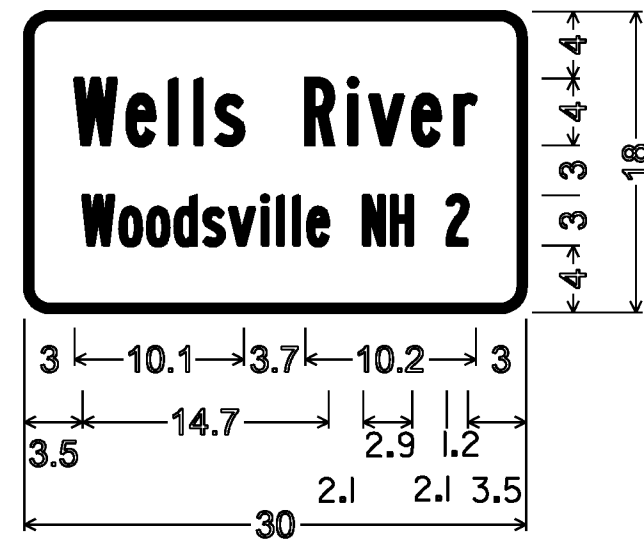


1.5" Radius, 0.5" Border, White on Green;
"Wells River" B
"Woodsville NH 2" B 69% spacing;

VD-018

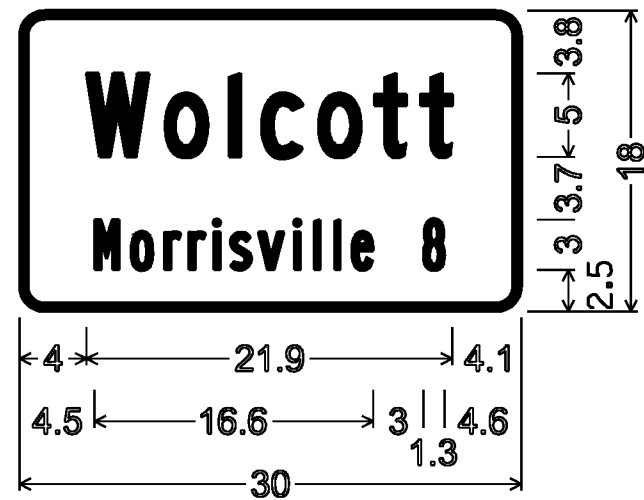


1.5" Radius, 0.5" Border, White on Green;
"Wolcott" C;
"Morrisville 8" B;

VD-018

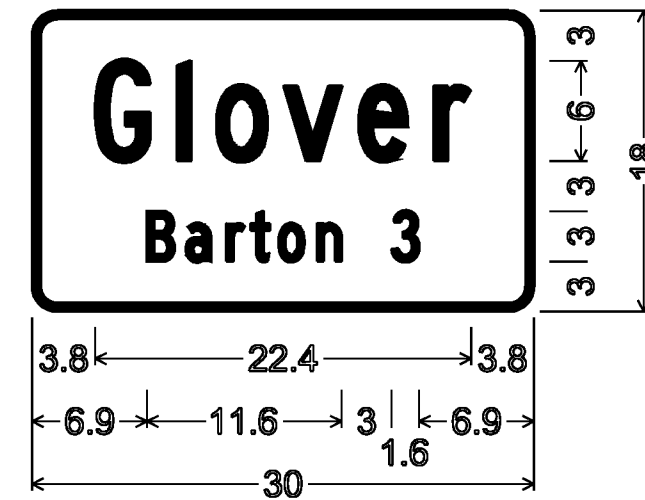


1.5" Radius, 0.5" Border, White on Green;
"Glover" C; "Barton 3" C;

VD-018

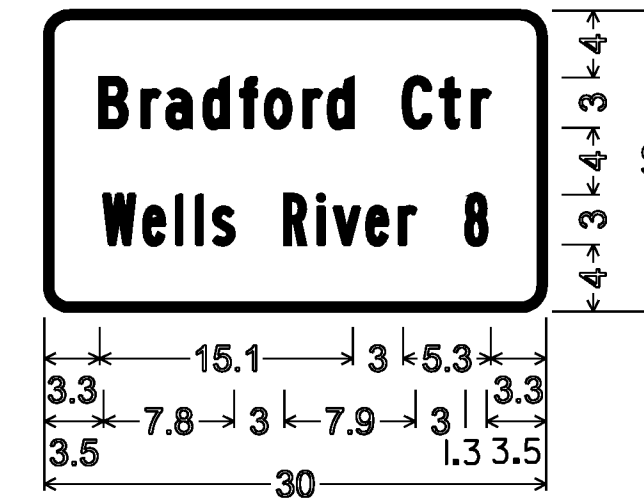


1.5" Radius, 0.5" Border, White on Green;
"Bradford Ctr" C;
"Wells River 8" B;

VD-018

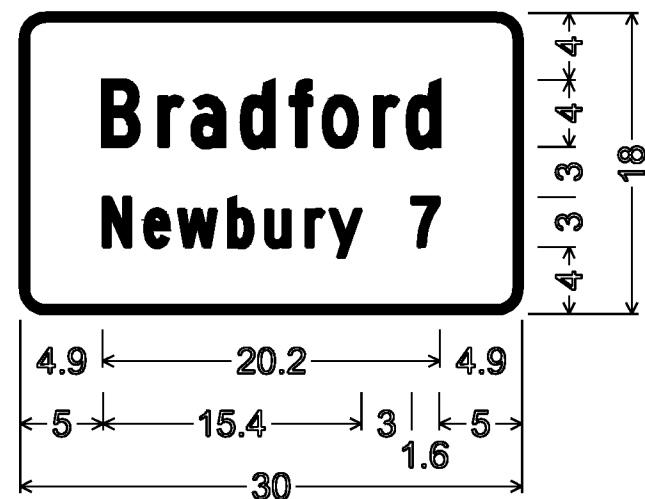


1.5" Radius, 0.5" Border, White on Green;
"Bradford" C;
"Newbury 7" C;

VD-018

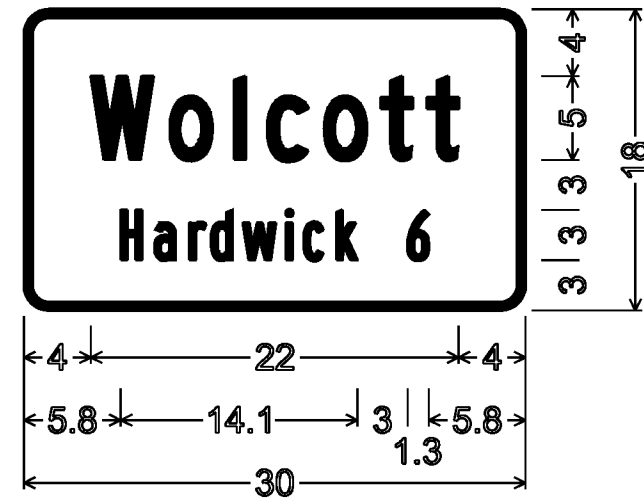


1.5" Radius, 0.5" Border, White on Green;
"Wolcott" C specified length;
"Hardwick 6" B;

VD-018

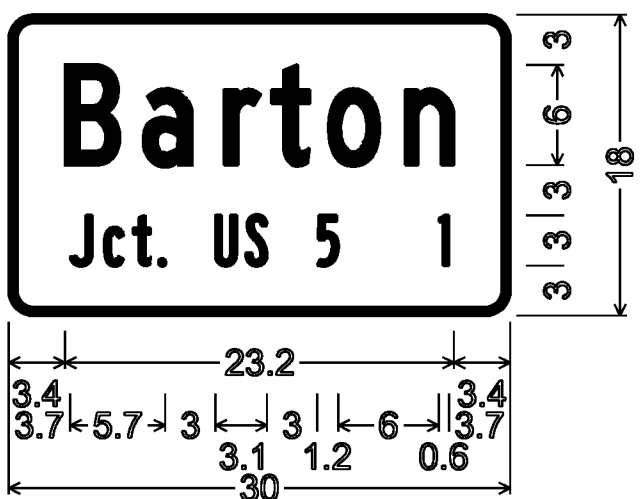


1.5" Radius, 0.5" Border, White on Green;
"Barton" C;
"Jct. US 5 1" B;

VD-018

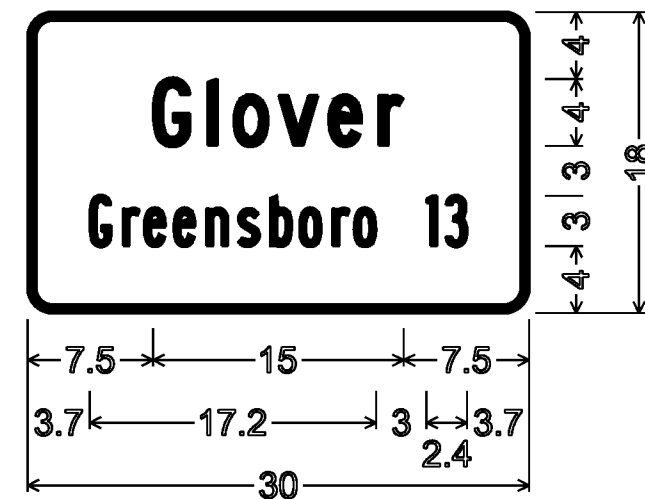


1.5" Radius, 0.5" Border, White on Green;
"Glover" C;
"Greensboro 13" B;

VD-018

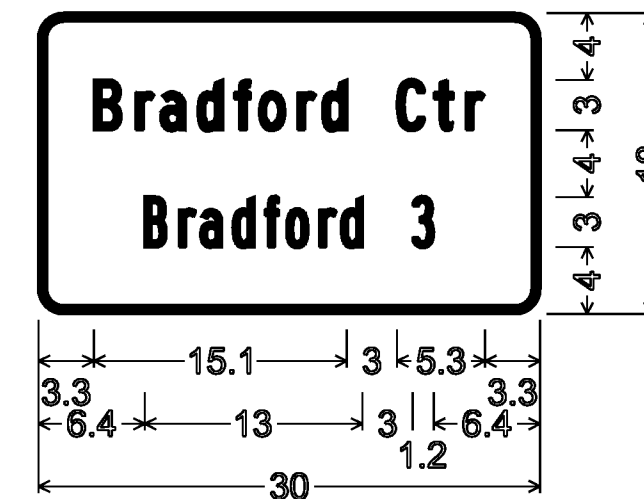



1.5" Radius, 0.5" Border, White on Green;
"Bradford Ctr" C;
"Bradford 3" B;

VD-018

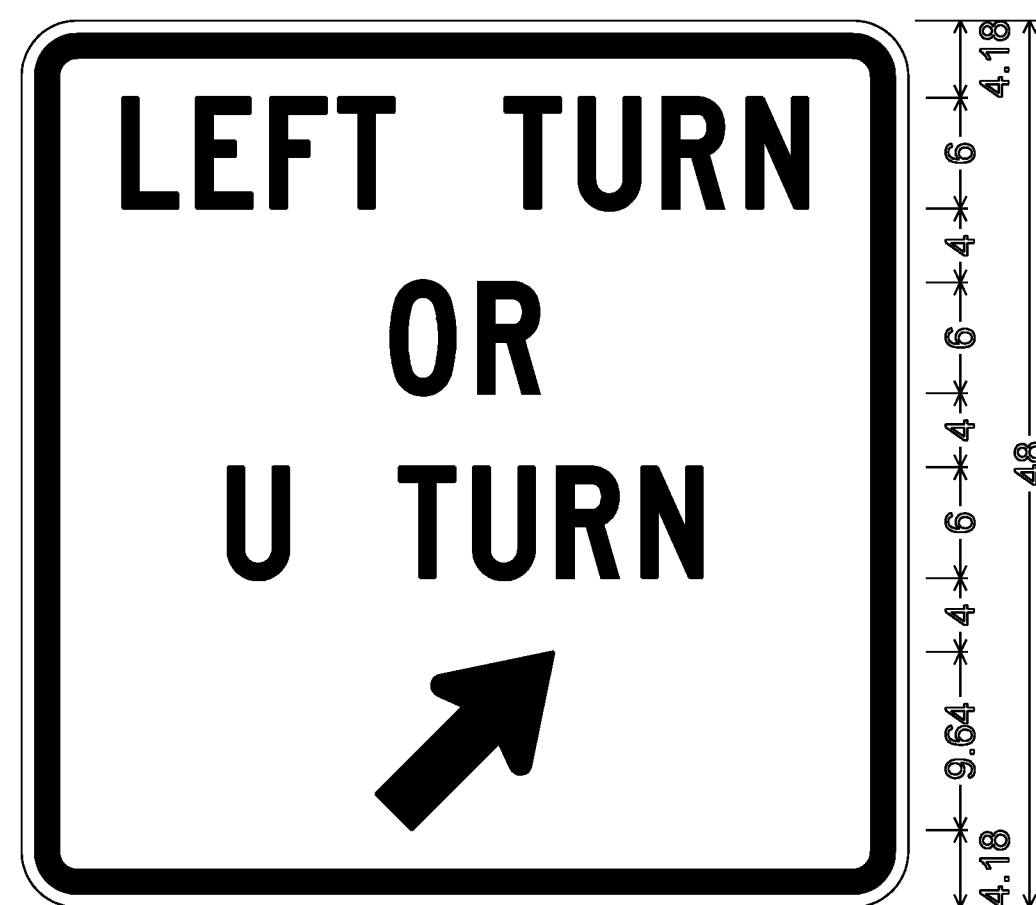


3.00" Radius, 1.25" Border, 0.75" Indent, Black on White;
"LEFT TURN" C; "OR" C; "U TURN" C;
Standard Arrow Custom 12.25" X 7.13" 45°;

VR-405

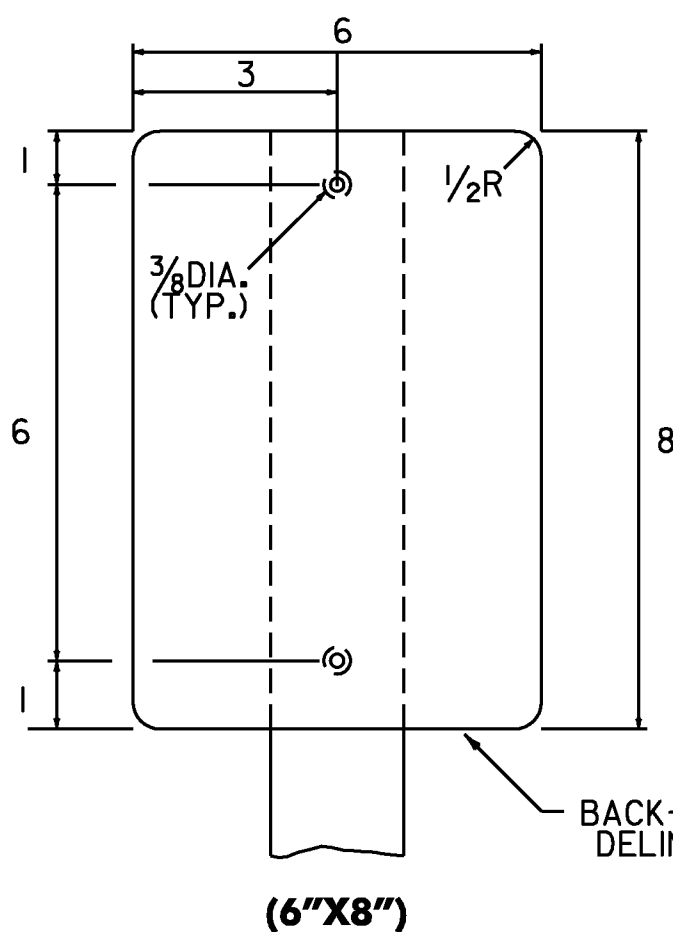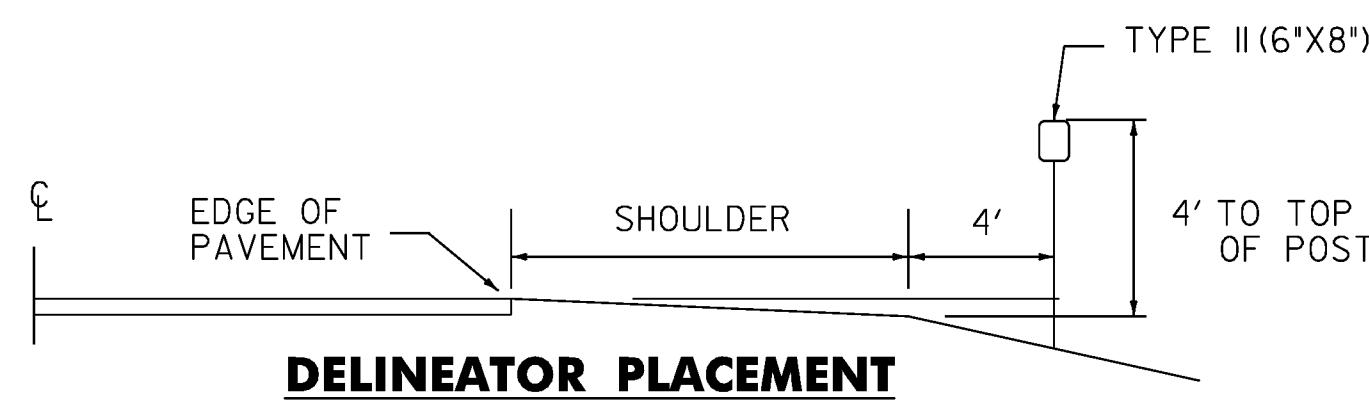

DELINEATORS WITH REFLECTIVE SHEETING

MATERIAL FOR RETROREFLECTIVE SHEETING FOR DELINEATORS SHALL BE A 0.063" ALUMINUM BACKING WITH A WHITE ASTM TYPE III OR TYPE IV.

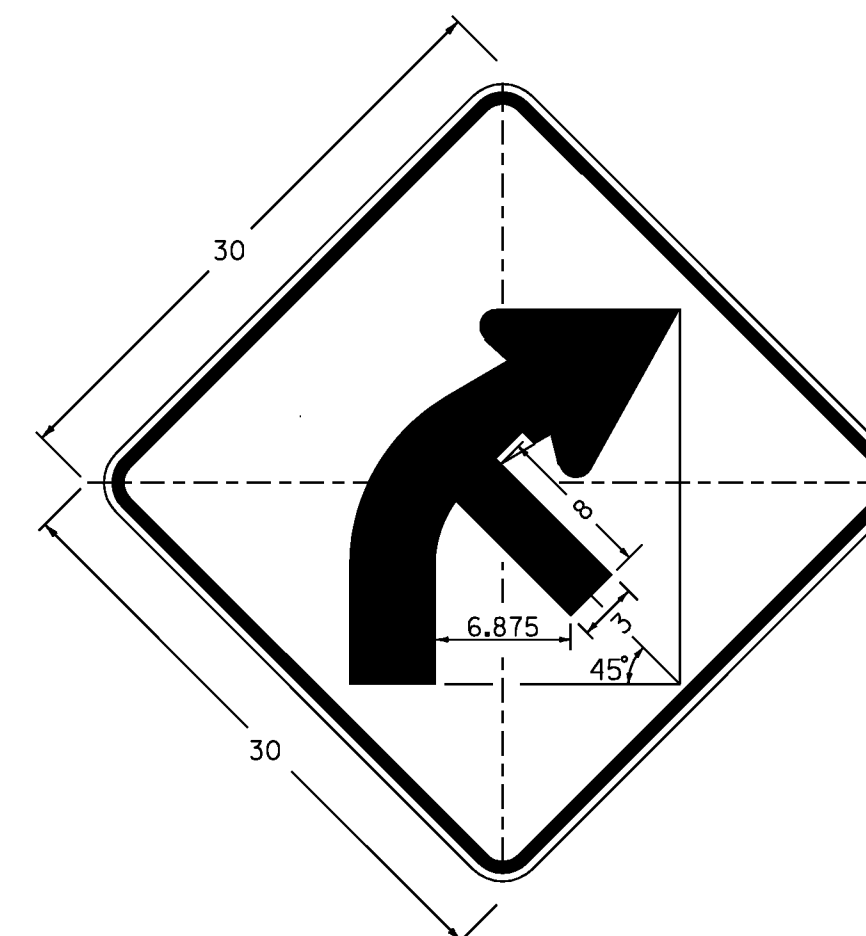

W1-2Mb R(L)

DIMENSIONS NOT SHOWN FOR THIS DETAIL SHALL CONFORM TO THE 2004 SHS FOR SIGN DETAIL W1-2.

ALL DIMENSIONS SHOWN IN INCHES UNLESS OTHERWISE NOTED.

PROJECT NAME: STATEWIDE NORTHEAST

PROJECT NUMBER: STPG SIGN (29)

FILE NAME: I08006.SD
PROJECT LEADER: A. GAMBLE
DESIGNED BY: D.CROSSLEY
SIGN DETAILS 2

PLOT DATE: 24-AUG-2010
DRAWN BY: D.CROSSLEY
CHECKED BY: A. GAMBLE
SHEET 5 OF 138