



1.500" Radius, 0.375" Border, White on Green;
 "Bradford Elementary" B 90% spacing; "School" B;
 Standard Arrow Custom 9.000" X 6.125" 0";

D1-2

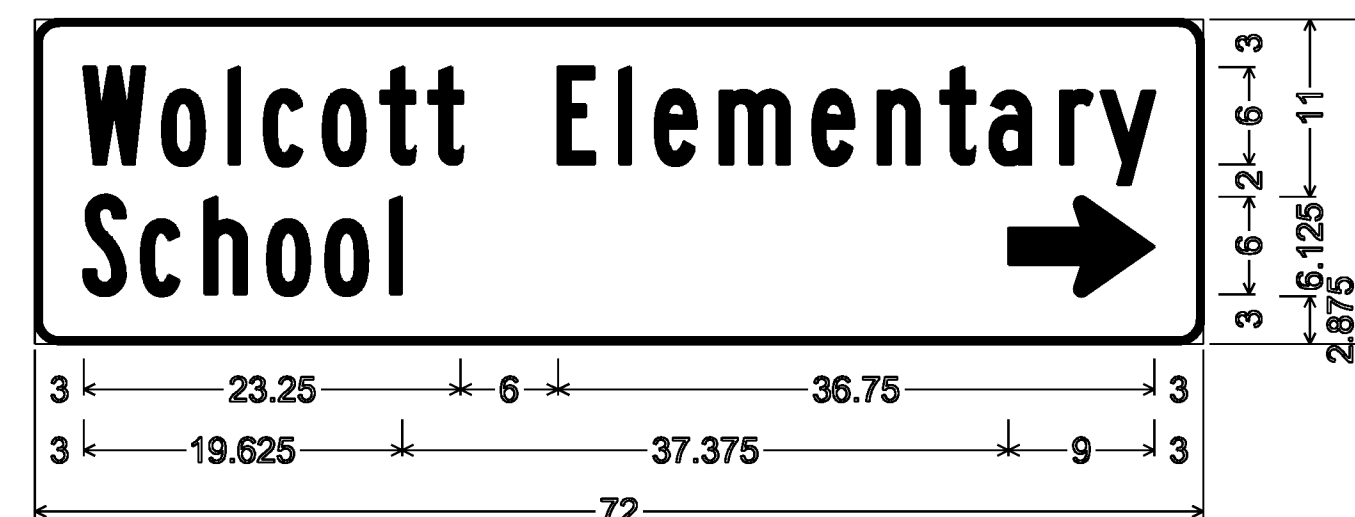


1.500" Radius, 0.375" Border, White on Green;
 "Wolcott Elementary" B 108% spacing; "School" B;
 Standard Arrow Custom 9.000" X 6.125" 0";

D1-2

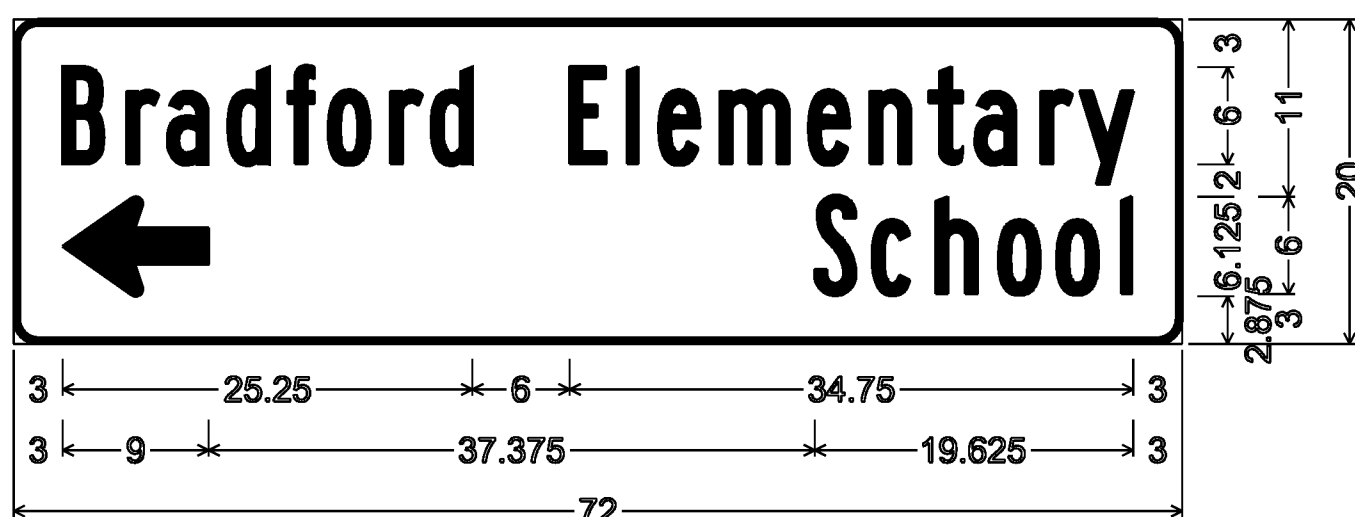


1.500" Radius, 0.375" Border, White on Green;
 "Bradford Elementary" B 90% spacing;
 Standard Arrow Custom 9.000" X 6.125" 180"; "School" B;

D1-2

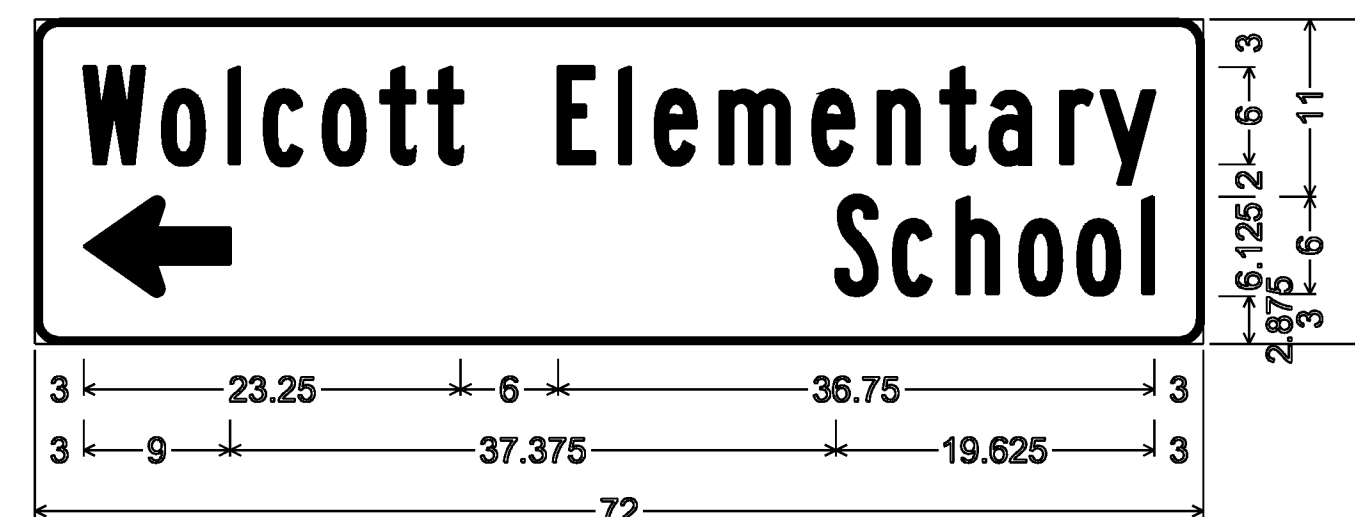


1.500" Radius, 0.375" Border, White on Green;
 "Wolcott Elementary" B 108% spacing;
 Standard Arrow Custom 9.000" X 6.125" 180"; "School" B;

D1-2

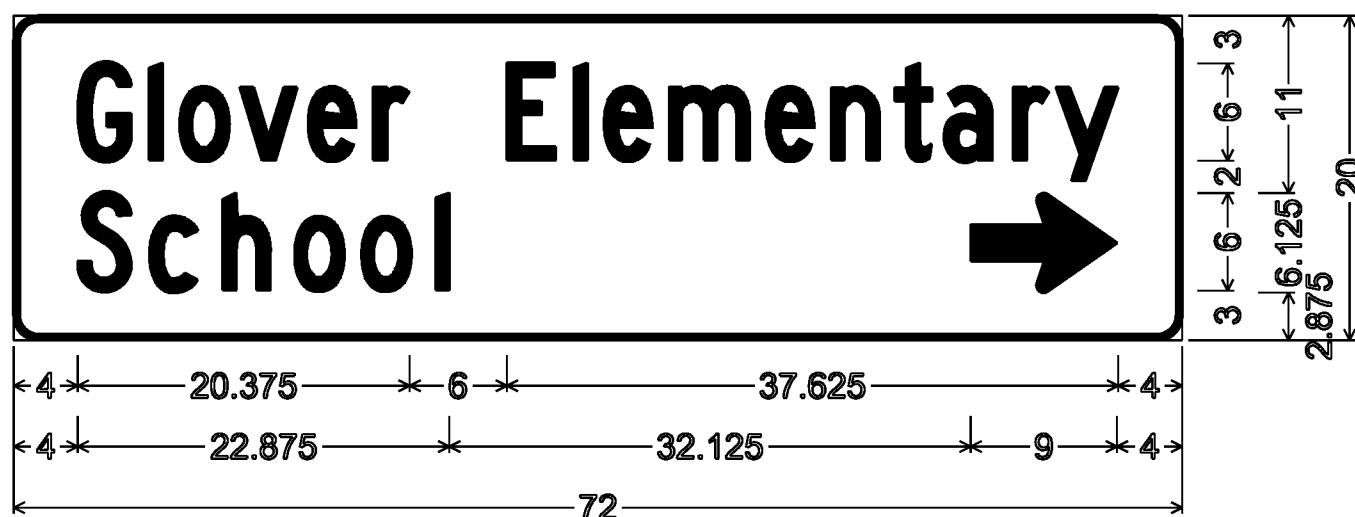


1.500" Radius, 0.375" Border, White on Green;
 "Glover Elementary" C 69% spacing; "School" C;
 Standard Arrow Custom 9.000" X 6.125" 0";

D1-2

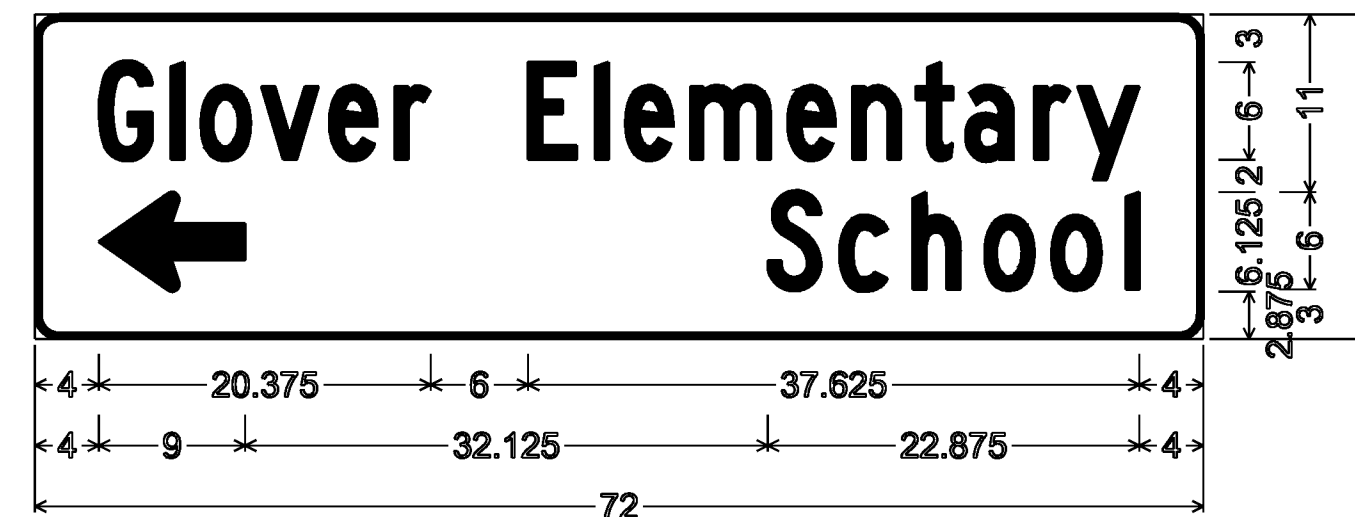


1.500" Radius, 0.375" Border, White on Green;
 "Glover Elementary" C 69% spacing;
 Standard Arrow Custom 9.000" X 6.125" 180"; "School" C;

D1-2

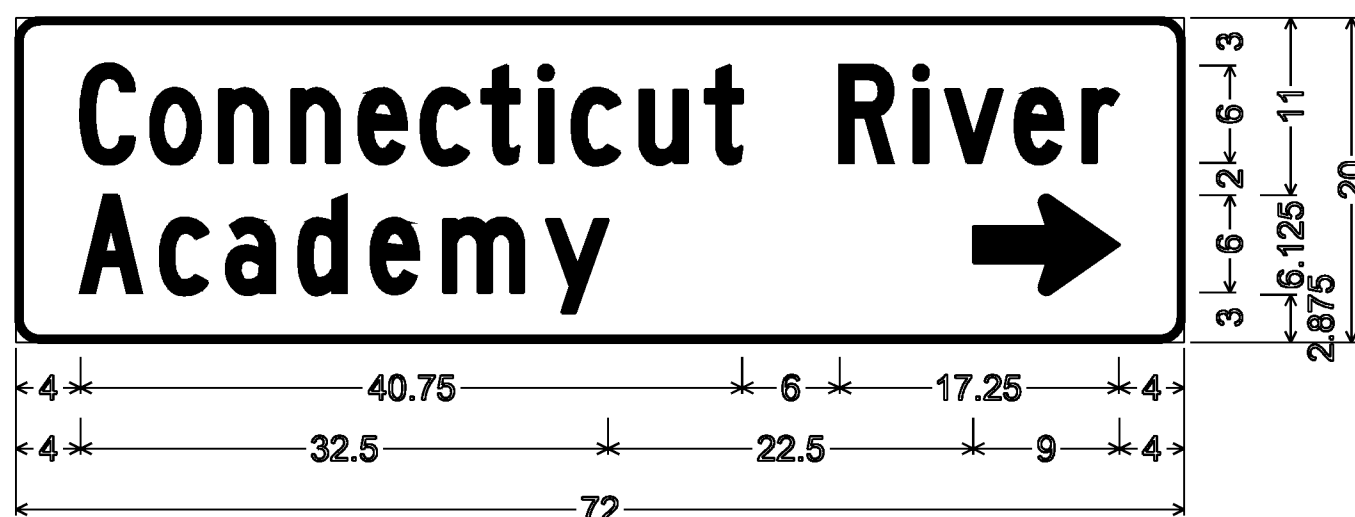

1.500" Radius, 0.375" Border, White on Green;
 "Connecticut River" C 79% spacing; "Academy" C;
 Standard Arrow Custom 9.000" X 6.125" 0";

D1-2

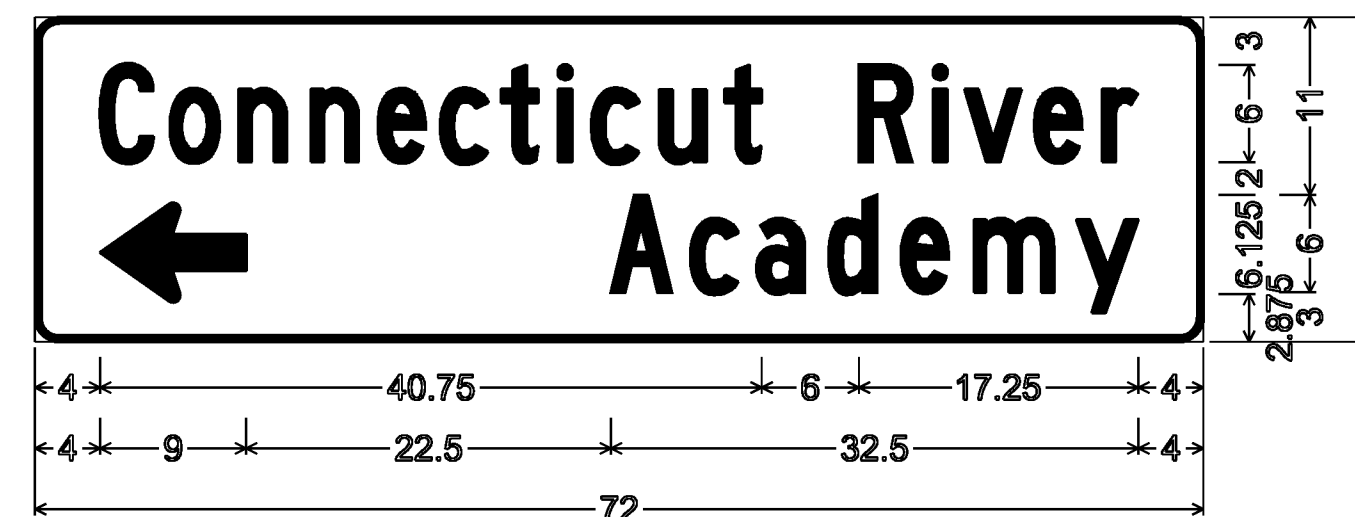

1.500" Radius, 0.375" Border, White on Green;
 "Connecticut River" C 79% spacing;
 Standard Arrow Custom 9.000" X 6.125" 180"; "Academy" C;

D1-2



1.500" Radius, 0.375" Border, White on Green;
 "Oxbow" B 80% spacing; "High" B 80% spacing;
 "School" B 80% spacing; Standard Arrow Custom 8.125" X 6.125" 0";

D1-2

SCHOOL DESTINATION D1-2 SIGN NOTES

SIGNS SHALL HAVE WHITE RETROREFLECTIVE ASTM TYPE III OR IV TEXT, ARROWS AND BORDERS ON A GREEN RETROREFLECTIVE ASTM TYPE III OR IV BACKGROUND

ALL DIMENSIONS SHOWN IN INCHES UNLESS OTHERWISE NOTED.

PROJECT NAME: STATEWIDE NORTHEAST

PROJECT NUMBER: STPG SIGN (29)

FILE NAME: I08006.SD

PROJECT LEADER: A. GAMBLE

DESIGNED BY: D.CROSSLEY

SIGN DETAILS 5

PLOT DATE: 24-AUG-2010

DRAWN BY: D.CROSSLEY

CHECKED BY: A. GAMBLE

SHEET 8 OF 138