



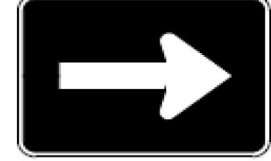


| DIRECTION | MILEPOINT | LOCATION CODE (SHEET 2) | SIGN CODE | WIDTH (IN) | HEIGHT (IN) | SHEETING REMARKS | SIGN LEGEND | NEW SIGNS | | EXISTING SIGNS | | | | EXIST POST | | NUMBER OF NEW POSTS | SQUARE STEEL (IN) | | | TUBULAR STEEL Ø (IN) | | | | SIGN FRAME REQUIRED | REMARKS | SIGN DETAIL | | | | |
|----------------------------------|-----------|-------------------------|-----------|------------|-------------|------------------|---|-----------|-----|----------------|--------------|------------|--------|------------|--------|---------------------|-------------------|------|-------|----------------------|------|--------------------------------|------|----------------------|--|---------------|------------------------|----------------------------|----|--|
| | | | | | | | | "A" | "B" | RETAIN | SALVAGE FROM | SALVAGE TO | REMOVE | RETAIN | REMOVE | | 1.75 | 2.00 | 2.50 | 3.00 | 3.50 | 4.00 | 5.00 | | | DETAIL IN SHS | DETAIL ON SHEET NUMBER | DETAIL ON STD SHEET NUMBER | | |
| | | | | | | | | | | | | | | | | | (LB / FT) | | | (LB / FT) | | | | | | | | | | |
| MORRISTOWN EB | | | | | | | FY-FLUORESCENT YELLOW FYG-FLUORESCENT YELLOW GREEN | | | | | | | | | | | | | | | "SHS"-STANDARD HIGHWAY SIGNS | | | | | | | | |
| EB | 0.580 | C | VR-017 | 24 | 30 | | LLL 24,000 LBS | | | 1 | | | | | | | | | | | | | | NEEDLES EYE RD TH-11 | | | | | | |
| EB | 0.600 | D | R1-1 | 30 | 30 | | STOP | | | 1 | | | | | | | | | | | | | | NEEDLES EYE RD TH-11 | | | | | | |
| EB | 0.698 | A | M2-1S | 21 | 15 | |  JCT | | | | | | 1 | | | | | | | | | | | | | | | | | |
| | | A | M1-5 | 30 | 24 | |  VERMONT 100 | | | | 1 | 1 | | | 1 | | | X | | | | | | | SALVAGE EXISTING SIGN ON NEW POST AND ARRANGE AS SHOWN | | | | | |
| | | A | M3-3 | 24 | 12 | |  | 2.00 | | | | | | | | | | | | | | | | | GREEN ON WHITE | X | | | | |
| | | A | M5-1 R | 21 | 15 | | | 2.19 | | | | | | | | | | | | | | | | | GREEN ON WHITE | X | | | | |
| EB | 0.771 | A | W3-3 | 36 | 36 | | SIGNAL AHEAD | | | 1 | | | | | | | | | | | | | | | | | | | | |
| EB | 0.806 | A | D1-1A | 72 | 12 | | ^UP WOLCOTT 8 | | | 1 | | | | | | | | | | | | | | | | | | | | |
| | | A | D1-1A | 72 | 12 | | ^UP HARDWICK 13 | | | 1 | | | | | | | | | | | | | | | | | | | | |
| | | A | D1-1A | 72 | 12 | | MORRISVILLE 1 ---> | | | 1 | | | | | | | | | | | | | | | | | | | | |
| | | A | D1-1A | 72 | 12 | | STOWE 10 ---> | | | 1 | | | | | | | | | | | | | | | | | | | | |
| | | A | D9-2 | 24 | 24 | | HOSPITAL | | | | | | 1 | | | | | | | | | | | | | | | | | |
| | | A | | 24 | 6 | | RIGHT ---> | | | | | | 1 | | | | | | | | | | | | | | | | | |
| | | A | D9-2 | 24 | 24 | |  | 4.00 | | | | | | | | | | | | | | | | | | | X | | | |
| | | A | M6-1 | 21 | 15 | |  | 2.19 | | | | | | | | | | | | | | | | | | | X | | | |
| SIGN SUMMARY SHEET | | | | | | | SHEET TOTALS | | | 10.38 | 0.00 | 7 | 1 | 1 | 3 | 0 | 0 | 1 | 15 | | | | | | | | | | | |
| VERMONT AGENCY OF TRANSPORTATION | | | | | | | | | SF | SF | EA | EA | EA | EA | EA | EA | EA | EA | EA | EA | EA | EA | EA | EA | EA | EA | EA | EA | EA | |
| | | | | | | | TOWN DIRECTIONAL TOTALS | | | 143.7 | 0.0 | 27.0 | 10.0 | 10.0 | 31 | 0.0 | 0.0 | 27 | 405.0 | | | | | | | | | | | |
| | | | | | | | PROJECT NAME: STATEWIDE NORTHEAST | | | | | | | | | | | | | | | PROJECT NUMBER: STPG SIGN (29) | | | FILE NAME: MORRISTOWN EB | | | PLOT DATE: 8/18/2010 | | |
| | | | | | | | | | | | | | | | | | | | | | | | | | PROJECT MANAGER: A. GAMBLE | | | DRAWN BY: D. CROSSLEY | | |
| | | | | | | | | | | | | | | | | | | | | | | | | | DESIGNED BY: D. CROSSLEY | | | CHECKED BY: A. GAMBLE | | |
| | | | | | | | | | | | | | | | | | | | | | | | | | MORRISTOWN VT 15 EB 2 | | | SHEET 11 OF 138 | | |