


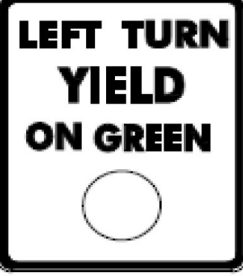

DIRECTION	MILEPOINT	LOCATION CODE (SHEET 2)	SIGN CODE	WIDTH (IN)	HEIGHT (IN)	SHEETING REMARKS	SIGN LEGEND	NEW SIGNS		EXISTING SIGNS				EXIST POST		NUMBER OF NEW POSTS	SQUARE STEEL (IN)			TUBULAR STEEL Ø (IN)				SIGN FRAME REQUIRED	REMARKS	SIGN DETAIL			
								"A"	"B"	RETAIN	SALVAGE FROM	SALVAGE TO	REMOVE	RETAIN	REMOVE		1.75	2.00	2.50	3.00	3.50	4.00	5.00			DETAIL IN SHS	DETAIL ON SHEET NUMBER	DETAIL ON STD SHEET NUMBER	
																	(LB / FT)			(LB / FT)									
MORRISTOWN EB							FY-FLUORESCENT YELLOW FYG-FLUORESCENT YELLOW GREEN															"SHS"-STANDARD HIGHWAY SIGNS							
EB	0.830	A	VR-922R	36	30		LEFT & THRU/RIGHT "ONLY"			1																			
EB	0.863	A	M3-2S	24	12		EAST				1	1											2	X		2A			
		A	M1-5	24	24		VERMONT 15				1	1																	
		A	M6-3S	21	15		UP ARROW				1	1																	
		A	M3-3S	24	12		SOUTH				1	1																	
		A	M1-5	30	24		VERMONT 100				1	1																	
		A	M6-1S	21	15		RIGHT ---->				1	1																	
EB	0.866	M	R10-12	24	30								1																
		M	R10-12	24	30			5.00																				X	
EB	0.880	B	R5-1	30	30		DO NOT ENTER						1																
EB	0.942	A	M3-2S	24	12		EAST				1																		
		A	M1-5	24	24		VERMONT 15				1																		
EB	0.980	A	D2-1	72	10								1																
		A	D2-1	72	10								1																
		A	D2-1	72	12								1																
		A	D2-1	72	12			6.00																					4
SIGN SUMMARY SHEET							SHEET TOTALS	11.00	0.00	3	6	6	4	0	0	4	60					PROJECT NAME: STATEWIDE NORTHEAST							
VERMONT AGENCY OF TRANSPORTATION							TOWN DIRECTIONAL TOTALS	SF	SF	EA	EA	EA	EA	EA	EA	EA	FT					PROJECT NUMBER: STPG SIGN (29)							
								143.7	0.0	27.0	10.0	10.0	31	0.0	0.0	27	405.0					FILE NAME: MORRISTOWN EB	PLOT DATE: 8/18/2010						
																						PROJECT MANAGER: A. GAMBLE	DRAWN BY: D. CROSSLEY						
																						DESIGNED BY: D. CROSSLEY	CHECKED BY: A. GAMBLE						
																						MORRISTOWN VT 15 EB 3	SHEET 12 OF 138						