
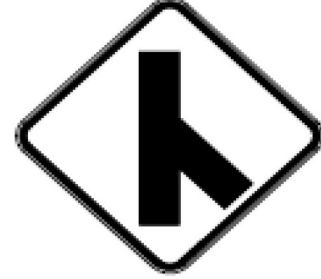
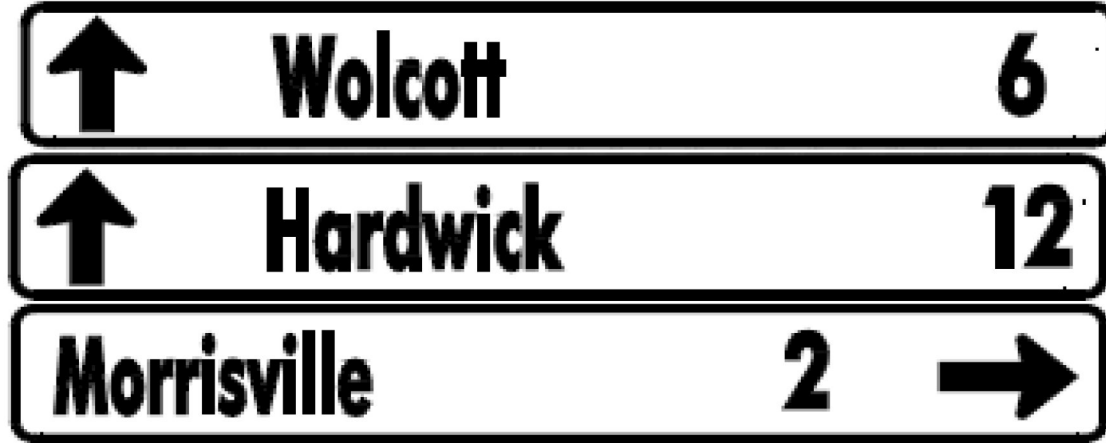


DIRECTION	MILEPOINT	LOCATION CODE (SHEET 2)	SIGN CODE	WIDTH (IN)	HEIGHT (IN)	SHEETING REMARKS	SIGN LEGEND	NEW SIGNS		EXISTING SIGNS				EXIST POST		NUMBER OF NEW POSTS	SQUARE STEEL (IN)			TUBULAR STEEL Ø (IN)				SIGN FRAME REQUIRED	REMARKS	SIGN DETAIL				
								"A"	"B"	RETAIN	SALVAGE FROM	SALVAGE TO	REMOVE	RETAIN	REMOVE		(LB / FT)			(LB / FT)						DETAIL IN SHS	DETAIL ON SHEET NUMBER	DETAIL ON STD SHEET NUMBER		
																	1.75	2.00	2.50	3.00	3.50	4.00	5.00							
MORRISTOWN EB							FY-FLUORESCENT YELLOW FYG-FLUORESCENT YELLOW GREEN																"SHS"-STANDARD HIGHWAY SIGNS							
			A	M1-5A	24	24																								
			A	M2-1	21	15		2.19										X									X			
			A	M1-5	24	24		4.00																				E-136B		
EB	2.430		A	W2-3L	36	36																								
			A	W2-3L	36	36		9.00										X								X				
EB	2.460		A	D1-1A	72	12		6.00											X									4		
			A	D1-1A	72	12		6.00																				4		
			A	D1-1A	72	12		6.00																				4		
EB	2.480		A	M3-4	24	12	EAST																							
			A	M1-5A	24	24	VERMONT 15																							
			A	M6-3	21	15	UP ARROW																							
			A	M3-2	24	12	WEST																							
			A	M1-5A	24	24	VERMONT 15A																							
			A	M6-1	21	15	LEFT ARROW																							
EB	2.520		A	M3-2	24	12		2.00										X								X				
SIGN SUMMARY SHEET							SHEET TOTALS		35.19	0.00	0	0	0	8	0	0	7	105												
VERMONT AGENCY OF TRANSPORTATION									SF	SF	EA	EA	EA	EA	EA	EA	EA	FT												
TOWN DIRECTIONAL TOTALS							143.7	0.0	27.0	10.0	10.0	31	0.0	0.0	27	405.0														
							PROJECT NAME: STATEWIDE NORTHEAST										PROJECT NUMBER: STPG SIGN (29)													
							FILE NAME: MORRISTOWN EB										PLOT DATE: 8/18/2010													
							PROJECT MANAGER: A. GAMBLE										DRAWN BY: D. CROSSLEY													
							DESIGNED BY: D. CROSSLEY										CHECKED BY: A. GAMBLE													
							MORRISTOWN VT 15 EB 5										SHEET 14 OF 138													