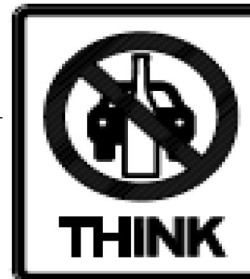
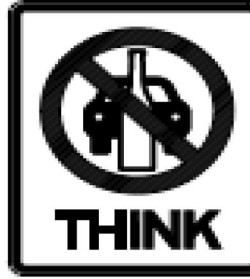


DIRECTION	MILEPOINT	LOCATION CODE (SHEET 2)	SIGN CODE	WIDTH (IN)	HEIGHT (IN)	SHEETING REMARKS	SIGN LEGEND	NEW SIGNS		EXISTING SIGNS				EXIST POST		NUMBER OF NEW POSTS	SQUARE STEEL (IN)			TUBULAR STEEL Ø (IN)				SIGN FRAME REQUIRED	REMARKS	SIGN DETAIL		
								"A"	"B"	RETAIN	SALVAGE FROM	SALVAGE TO	REMOVE	RETAIN	REMOVE		1.75	2.00	2.50	3.00	3.50	4.00	5.00			DETAIL IN SHS	DETAIL ON SHEET NUMBER	DETAIL ON STD SHEET NUMBER
																	(LB / FT)			(LB / FT)								
MORRISTOWN WB							FY-FLUORESCENT YELLOW FYG-FLUORESCENT YELLOW GREEN															"SHS"-STANDARD HIGHWAY SIGNS						
0150, VT 15																												
WB	3.200	F	VD-062AS	72	16		BUSINESS SIGN			1																		
		F	VD-062AS	72	16		BUSINESS SIGN			1																		
WB	3.130	F	VR-072	24	30							1																
		F	VR-072	24	30			5.00						1				X								6		
		E	VR-072	24	30			5.00																			6	
WB	2.990	F	VD-062AS	72	16		BUSINESS SIGN			1																		
		F	VD-062B	72	16		BUSINESS SIGN			1																		
		F	VD-062AL	72	16		BUSINESS SIGN			1																		
WB	2.950	F	VD-062BC	74.75	16		TRAVEL INFO			1																		
		F	VD-062C	74.75	16		TRAVEL INFO			1																		
WB	2.910	F	VD-062B	72	16		BUSINESS SIGN			1																		
		F	VD-062AS	72	16		BUSINESS SIGN			1																		
		F	VD-062AS	72	16		BUSINESS SIGN			1																		
SIGN SUMMARY SHEET							SHEET TOTALS	10.00	0.00	10	0	0	1	0	0	1	15							PROJECT NAME: STATEWIDE NORTHEAST PROJECT NUMBER: STPG SIGN (29)				
VERMONT AGENCY OF TRANSPORTATION							TOWN DIRECTIONAL TOTALS	SF	SF	EA	EA	EA	EA	EA	EA	EA	FT							FILE NAME: MORRISTOWN WB PROJECT MANAGER: A. GAMBLE DESIGNED BY: D.CROSSLEY MORRISTOWN VT 15 WB 1				
								203.0	0.0	29.0	14.0	14.0	51	0.0	0.0	28	420.0							PLOT DATE: 8/23/2010 DRAWN BY: D.CROSSLEY CHECKED BY: A. GAMBLE SHEET 17 OF 138				