
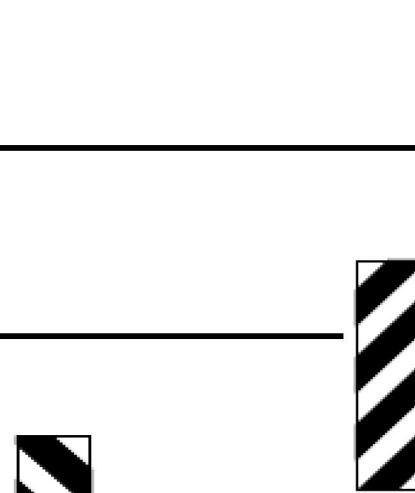







DIRECTION	MILEPOINT	LOCATION CODE (SHEET 2)	SIGN CODE	WIDTH (IN)	HEIGHT (IN)	SHEETING REMARKS	SIGN LEGEND	NEW SIGNS		EXISTING SIGNS				EXIST POST		NUMBER OF NEW POSTS	SQUARE STEEL (IN)			TUBULAR STEEL Ø (IN)				SIGN FRAME REQUIRED	REMARKS	SIGN DETAIL		
								"A"	"B"	RETAIN	SALVAGE FROM	SALVAGE TO	REMOVE	RETAIN	REMOVE		1.75	2.00	2.50	3.00	3.50	4.00	5.00			DETAIL IN SHS	DETAIL ON SHEET NUMBER	DETAIL ON STD SHEET NUMBER
																	(LB / FT)			(LB / FT)								
MORRISTOWN WB							FY-FLUORESCENT YELLOW FYG-FLUORESCENT YELLOW GREEN															"SHS"-STANDARD HIGHWAY SIGNS						
WB	2.870	F	VW-054R	30	30																							
WB	2.810	F	VW-054R	30	30			6.25										X						INSTALL 285' +/- EAST OF ORIGINAL SIGN LOCATION BEHIND BEGIN GUARD RAIL		E-154		
WB	2.795	F	OM-3R	12	36			3.00										X						INSTALL AT BEGINNING OF BRIDGE	X			
WB	2.790	E	OM-3L	12	36			3.00										X						INSTALL AT END OF BRIDGE	X			
WB	2.690	G	VR-017	24	30																			GARFIELD RD TH-18				
		G	VR-017	24	30			5.00										X								E-141		
WB	2.680	H	R1-1	36	36																			GARFIELD RD TH-18				
		H	R1-1	36	36			9.00										X							X			
WB	2.660	F	M2-1	21	15		JCT																					
		F	M3-4	24	12		WEST																					
		F	M1-5A	24	24		VERMONT 15A																					
		F	M2-1	21	15			2.19											X						GREEN ON WHITE	X		
		F	M1-5	24	24			4.00																		E-136B		
WB	2.620	F	D1-1A	72	10																							
		F	D1-1A	72	10																							
SIGN SUMMARY SHEET							SHEET TOTALS		32.44	0.00	0	0	0	8	0	0	6	90				PROJECT NAME: STATEWIDE NORTHEAST						
VERMONT AGENCY OF TRANSPORTATION							TOWN DIRECTIONAL TOTALS		203.0	0.0	29.0	14.0	14.0	51	0.0	0.0	28	420.0				PROJECT NUMBER: STPG SIGN (29)						
																							FILE NAME: MORRISTOWN WB					
																							PLOT DATE: 8/23/2010					
																							DRAWN BY: D.CROSSLEY					
																							DESIGNED BY: D.CROSSLEY					
																							CHECKED BY: A. GAMBLE					
																							SHEET 18 OF 138					