
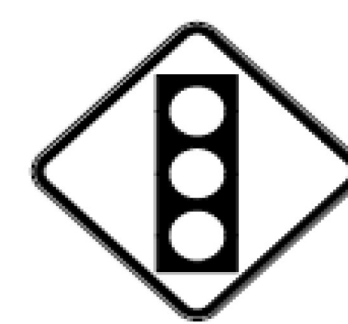
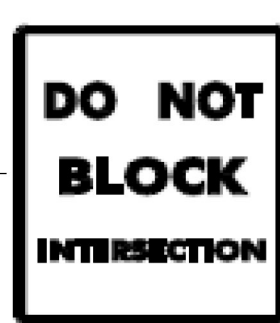


DIRECTION	MILEPOINT	LOCATION CODE (SHEET 2)	SIGN CODE	WIDTH (IN)	HEIGHT (IN)	SHEETING REMARKS	SIGN LEGEND	NEW SIGNS		EXISTING SIGNS				EXIST POST		NUMBER OF NEW POSTS	SQUARE STEEL (IN)			TUBULAR STEEL Ø (IN)				SIGN FRAME REQUIRED	REMARKS	SIGN DETAIL		
								"A"	"B"	RETAIN	SALVAGE FROM	SALVAGE TO	REMOVE	RETAIN	REMOVE		1.75	2.00	2.50	3.00	3.50	4.00	5.00			DETAIL IN SHS	DETAIL ON SHEET NUMBER	DETAIL ON STD SHEET NUMBER
																	(LB / FT)			(LB / FT)								
MORRISTOWN WB							FY-FLUORESCENT YELLOW FYG-FLUORESCENT YELLOW GREEN															"SHS"-STANDARD HIGHWAY SIGNS						
			F M1-5A	30	24								1															
			F M2-1	21	15			2.19																X				
			F M1-5A	30	24			5.00																		E-136B		
WB 1.004			F D1-1A	72	12		^UP JOHNSON 7			1				X														
			F D1-1A	72	12		^UP JEFFERSONVILLE 16			1																		
			F D1-1A	72	12		<--- MORRISVILLE 1			1																		
			F D1-1A	72	12		<--- STOWE 10			1																		
			F D9-2	24	24		"H" - HOSPITAL SYMBOL						1															
WB 0.980			F W3-3	30	30									1														
			F W3-3	30	30			6.25																	X			
WB 0.930			F R10-7	24	30									1														
			F R10-7	24	30			5.00																	X			
WB 0.915			G VR-017	24	30		LLL 24,000 LBS			1				X											CENTER RD TH-4			
SIGN SUMMARY SHEET							SHEET TOTALS				18.44	0.00	5	0	0	4	0	0	3	45					PROJECT NAME: STATEWIDE NORTHEAST PROJECT NUMBER: STPG SIGN (29)			
VERMONT AGENCY OF TRANSPORTATION							TOWN DIRECTIONAL TOTALS				203.0	0.0	29.0	14.0	14.0	51	0.0	0.0	28	420.0					FILE NAME: MORRISTOWN WB PROJECT MANAGER: A. GAMBLE DESIGNED BY: D.CROSSLEY MORRISTOWN VT 15 WB 7			
																										PLOT DATE: 8/23/2010 DRAWN BY: D.CROSSLEY CHECKED BY: A. GAMBLE SHEET 23 OF 138		