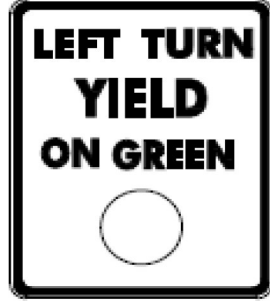


DIRECTION	MILEPOINT	LOCATION CODE (SHEET 2)	SIGN CODE	WIDTH (IN)	HEIGHT (IN)	SHEETING REMARKS	SIGN LEGEND	NEW SIGNS		EXISTING SIGNS				EXIST POST		NUMBER OF NEW POSTS	SQUARE STEEL (IN)			TUBULAR STEEL Ø (IN)				SIGN FRAME REQUIRED	REMARKS	SIGN DETAIL			
								"A"	"B"	RETAIN	SALVAGE FROM	SALVAGE TO	REMOVE	RETAIN	REMOVE		1.75	2.00	2.50	3.00	3.50	4.00	5.00			DETAIL IN SHS	DETAIL ON SHEET NUMBER	DETAIL ON STD SHEET NUMBER	
																	(LB / FT)			(LB / FT)									
<b>MORRISTOWN WB</b>							FY-FLUORESCENT YELLOW FYG-FLUORESCENT YELLOW GREEN															"SHS"-STANDARD HIGHWAY SIGNS							
WB	0.900	H	R1-1	30	30		STOP			1																CENTER RD TH-4			
WB	0.889	F	M3-3S	24	12					1	1															REVISE SIGNS AND THEIR POSITIONS AS SHOWN			
		F	M1-5	30	24					1	1																		
		F	M6-1S	21	15					1	1																		
		F	D9-2	24	24			4.00																			X		
		F	M6-1	24	6			2.19																		WHITE ON BLUE	X		
		F	M4-5S	24	12		TO																						
		F	M3-1S	24	12					1	1																		
		F	M1-5	30	24					1	1																		
		F	M6-3S	21	15					1	1																		
		F	M3-4S	24	12					1	1																		
		F	M1-5	24	24					1	1																		
		F	M6-3S	21	15			2.19																		GREEN ON WHITE	X		
WB	0.866	N	R10-12	24	30																								
		N	R10-12	24	30			5.00																			X		
<b>SIGN SUMMARY SHEET</b>							SHEET TOTALS	13.38	0.00	1	8	8	2	0	0	0	0						PROJECT NAME: STATEWIDE NORTHEAST PROJECT NUMBER: STPG SIGN (29)						
VERMONT AGENCY OF TRANSPORTATION							TOWN DIRECTIONAL TOTALS	203.0	0.0	29.0	14.0	14.0	51	0.0	0.0	28	420.0						FILE NAME: MORRISTOWN WB PROJECT MANAGER: A. GAMBLE DESIGNED BY: D.CROSSLEY MORRISTOWN VT 15 WB 8 PLOT DATE: 8/23/2010 DRAWN BY: D.CROSSLEY CHECKED BY: A. GAMBLE SHEET 24 OF 138						