
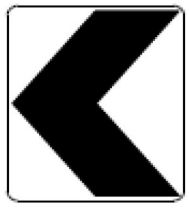
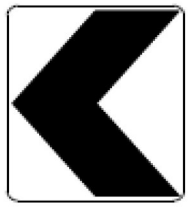
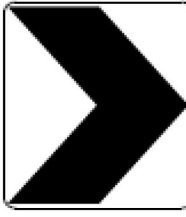
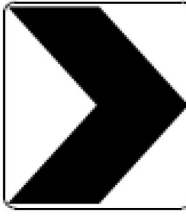

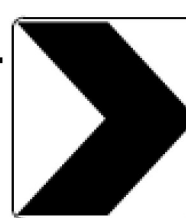
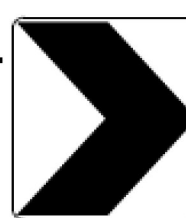








DIRECTION	MILEPOINT	LOCATION CODE (SHEET 2)	SIGN CODE	WIDTH (IN)	HEIGHT (IN)	SHEETING REMARKS	SIGN LEGEND	NEW SIGNS		EXISTING SIGNS				EXIST POST		NUMBER OF NEW POSTS	SQUARE STEEL (IN)			TUBULAR STEEL Ø (IN)				SIGN FRAME REQUIRED	REMARKS	SIGN DETAIL			
								"A"	"B"	RETAIN	SALVAGE FROM	SALVAGE TO	REMOVE	RETAIN	REMOVE		(LB / FT)			(LB / FT)						DETAIL IN SHS	DETAIL ON SHEET NUMBER	DETAIL ON STD SHEET NUMBER	
																	1.75	2.00	2.50	3.00	3.50	4.00	5.00						
<b>WOLCOTT EB</b>							FY-FLUORESCENT YELLOW FYG-FLUORESCENT YELLOW GREEN																"SHS"-STANDARD HIGHWAY SIGNS						
EB	4.661	B	W1-8	18	24																								
		B	W1-8	18	24	FY		3.00																	X				
EB	4.680	A	W1-8	18	24	FY		3.00																		X			
EB	4.681	B	W1-8	18	24																								
		B	W1-8	18	24	FY		3.00																		X			
EB	4.696	B	W1-8	18	24																								
		A	W1-8	18	24	FY		3.00																		X			
EB	4.697	B	W1-8	18	24	FY		3.00																		X			
EB	4.800	A	R2-1	24	30		SPEED LIMIT 40			1																			
EB	4.950	A					 EMPTY POST																						
		A	R2-1	24	30			5.00																		X			
EB	4.980	A	D1-1E	72	20																								
		A	D1-2R	72	20			10.00																			8		
EB	4.998	C	VR-017	24	24																								
		C	VR-017	24	30			5.00																			E-141		
<b>SIGN SUMMARY SHEET</b>							SHEET TOTALS	35.00	0.00	1	0	0	5	0	0	9	135												
VERMONT AGENCY OF TRANSPORTATION							TOWN DIRECTIONAL TOTALS	162.7	0.0	16.0	1.0	1.0	29	0.0	0.0	35	525.0												
PROJECT NAME: STATEWIDE NORTHEAST																					PROJECT NUMBER: STPG - SIGN (29)			FILE NAME: WOLCOTT EB			PLOT DATE: 8/18/2010		
PROJECT MANAGER: A. GAMBLE																					DRAWN BY: D. CROSSLEY			DESIGNED BY: D. CROSSLEY			CHECKED BY: A. GAMBLE		
WOLCOTT VT 15 EB 5																					SHEET 31			OF 138					