
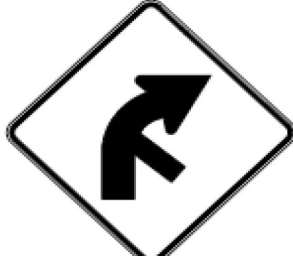
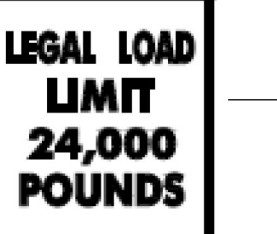





DIRECTION	MILEPOINT	LOCATION CODE (SHEET 2)	SIGN CODE	WIDTH (IN)	HEIGHT (IN)	SHEETING REMARKS	SIGN LEGEND	NEW SIGNS		EXISTING SIGNS				EXIST POST		NUMBER OF NEW POSTS	SQUARE STEEL (IN)			TUBULAR STEEL Ø (IN)				SIGN FRAME REQUIRED	REMARKS	SIGN DETAIL		
								"A"	"B"	RETAIN	SALVAGE FROM	SALVAGE TO	REMOVE	RETAIN	REMOVE		1.75	2.00	2.50	3.00	3.50	4.00	5.00			DETAIL IN SHS	DETAIL ON SHEET NUMBER	DETAIL ON STD SHEET NUMBER
																	(LB / FT)			(LB / FT)								
WOLCOTT WB							FY-FLUORESCENT YELLOW FYG-FLUORESCENT YELLOW GREEN															"SHS"-STANDARD HIGHWAY SIGNS						
WB	4.865	F	W1-2R	30	30		RIGHT CURVE MODIFIED																					
WB	4.8	F	R2-1	24	30																							
		F	R2-1	30	36																						6	
WB	4.745	F	W1-2MbL	30	30																							
		F																									5	
WB	4.69	G	VR-017	24	30																							
		G	VR-017	24	30																						E-141	
WB	4.68	H	R1-1	30	30																							
		H	R1-1	30	30																						X	
WB	4.6	F	R2-1	24	30																							
		F	R2-1	24	30																						X	
WB	4.544	F	VD-062AL	72	16		BUSINESS SIGN			1																		
WB	4.44	F	R2-1	24	30																							
		F	R2-1	24	30																						X	
WB	4.34	F	W2-2R	36	36																							
		F	W13-1	24	24																							
SIGN SUMMARY SHEET							SHEET TOTALS		32.50	0.00	1	0	0	8	0	0	6	90					PROJECT NAME: STATEWIDE NORTHEAST PROJECT NUMBER: STPG SIGN (29)					
VERMONT AGENCY OF TRANSPORTATION									SF	SF	EA	EA	EA	EA	EA	EA	EA	FT					FILE NAME: WOLCOTT WB PROJECT MANAGER: A. GAMBLE DESIGNED BY: D. CROSSLEY WOLCOTT VT 15 WB 2					
TOWN DIRECTIONAL TOTALS							148.5	0.0	17.0	1.0	1.0	27	0.0	3.0	31	465.0					PLOT DATE: 8/18/2010 DRAWN BY: D. CROSSLEY CHECKED BY: A. GAMBLE SHEET 34 OF 138							