


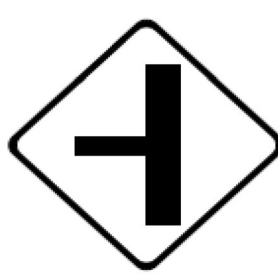




DIRECTION	MILEPOINT	LOCATION CODE (SHEET 2)	SIGN CODE	WIDTH (IN)	HEIGHT (IN)	SHEETING REMARKS	SIGN LEGEND	NEW SIGNS		EXISTING SIGNS				EXIST POST		NUMBER OF NEW POSTS	SQUARE STEEL (IN)			TUBULAR STEEL Ø (IN)				SIGN FRAME REQUIRED	REMARKS	SIGN DETAIL				
								"A"	"B"	RETAIN	SALVAGE FROM	SALVAGE TO	REMOVE	RETAIN	REMOVE		1.75	2.00	2.50	3.00	3.50	4.00	5.00			DETAIL IN SHS	DETAIL ON SHEET NUMBER	DETAIL ON STD SHEET NUMBER		
																	(LB / FT)			(LB / FT)										
WOLCOTT WB							FY-FLUORESCENT YELLOW FYG-FLUORESCENT YELLOW GREEN																"SHS"-STANDARD HIGHWAY SIGNS							
		F	W2-2 L	36	36	FY		9.00							2	X									X					
WB	4.1	G	VR-017	24	30							1		X												JONES RD TH-28				
		G	VR-017	24	30			5.00						1	X												E-141			
WB	4.09	H	R1-1	30	30							1		X													JONES RD TH-28			
		H	R1-1	30	30			6.25						1	X									X						
WB	3.95	F	R2-1	24	30							1		X																
		F	???	24	30			BUCKLE UP VERMONT				1																		
		F	R2-1	24	30			5.00						1	X									X						
WB	3.72	F	R2-1	24	30							1		X																
		F	R2-1	24	30			5.00						1	X									X						
WB	3.57	F	R2-1	24	30									1	X										X			INSTALL OPPOSITE EB SPEED LIMIT 40 SIGN		
WB	3.55	F	R2-1	24	30							1		X																
WB	3.52	F	W11-6H	30	30		HINGED SNOWMOBILE			1				X																
WB	3.41	F	VD-062B	72	16		BUSINESS SIGN			1				X																
		F	VD-062B	72	16		BUSINESS SIGN			1				X																
SIGN SUMMARY SHEET							SHEET TOTALS		35.25	0.00	3	0	0	6	0	0	7	105												
VERMONT AGENCY OF TRANSPORTATION									SF	SF	EA	EA	EA	EA	EA	EA	EA	FT												
TOWN DIRECTIONAL TOTALS							148.5	0.0	17.0	1.0	1.0	27	0.0	3.0	31	465.0														
							PROJECT NAME: STATEWIDE NORTHEAST										PROJECT NUMBER: STPG SIGN (29)													
							FILE NAME: WOLCOTT WB										PLOT DATE: 8/18/2010													
							PROJECT MANAGER: A. GAMBLE										DRAWN BY: D. CROSSLEY													
							DESIGNED BY: D. CROSSLEY										CHECKED BY: A. GAMBLE													
							WOLCOTT VT 15 WB 3										SHEET 35 OF 138													