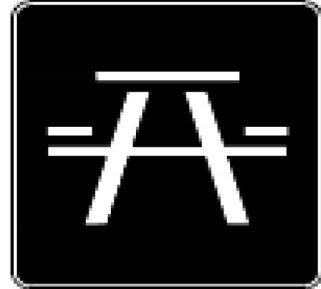
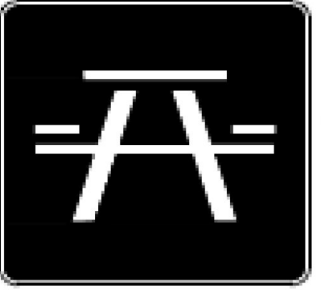



DIRECTION	MILEPOINT	LOCATION CODE (SHEET 2)	SIGN CODE	WIDTH (IN)	HEIGHT (IN)	SHEETING REMARKS	SIGN LEGEND	NEW SIGNS		EXISTING SIGNS				EXIST POST		NUMBER OF NEW POSTS	SQUARE STEEL (IN)			TUBULAR STEEL Ø (IN)				SIGN FRAME REQUIRED	REMARKS	SIGN DETAIL					
								"A"	"B"	RETAIN	SALVAGE FROM	SALVAGE TO	REMOVE	RETAIN	REMOVE		1.75	2.00	2.50	3.00	3.50	4.00	5.00			DETAIL IN SHS	DETAIL ON SHEET NUMBER	DETAIL ON STD SHEET NUMBER			
																	(LB / FT)			(LB / FT)											
GLOVER NB							FY-FLUORESCENT YELLOW FYG-FLUORESCENT YELLOW GREEN																"SHS"-STANDARD HIGHWAY SIGNS								
0160, VT16																															
NB	0.000	C	VD-024	60	7.5																										
			VD-024	72	10		Glover	Greensboro																				4			
			VD -700	6	10		0160 1008 0000	0160 1009 0579																				4			
			VD -700	6	10																							4			
NB	0.140	A	D5-5A	24	24																										
			VD-058	24	8																										
			D5-5A	24	24																										
			VD-058	24	8		AHEAD																								
NB	0.305	A	D5-5A	24	24																										
			VD-232	24	6																										
			D5-5A	24	24																										
			M6-1	21	15																										
NB	1.695	A	VW-202	30	30																										
NB	1.760	A	W1-2McL	30	30																										
SIGN SUMMARY SHEET							SHEET TOTALS				17.36	0.00	0	0	0	7	0	0	4	60											
VERMONT AGENCY OF TRANSPORTATION																															
TOWN DIRECTIONAL TOTALS							251.7	0.0	5.0	2.0	2.0	54	0.0	0.0	40	600.0															
							PROJECT NAME: STATEWIDE NORTHEAST										PROJECT NUMBER: STPG SIGN (29)														
							FILE NAME: GLOVER NB										PLOT DATE: 8/18/2010														
							PROJECT MANAGER: A. GAMBLE										DRAWN BY: D. CROSSLEY														
							DESIGNED BY: D. CROSSLEY										CHECKED BY: A. GAMBLE														
							GLOVER VT 16 NB 1										SHEET 38 OF 138														