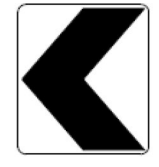
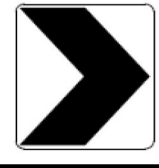
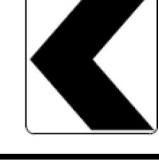
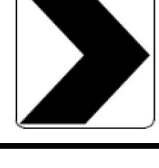



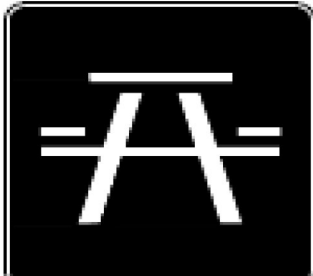



DIRECTION	MILEPOINT	LOCATION CODE (SHEET 2)	SIGN CODE	WIDTH (IN)	HEIGHT (IN)	SHEETING REMARKS	SIGN LEGEND	NEW SIGNS		EXISTING SIGNS				EXIST POST		NUMBER OF NEW POSTS	SQUARE STEEL (IN)			TUBULAR STEEL Ø (IN)				SIGN FRAME REQUIRED	REMARKS	SIGN DETAIL				
								"A"	"B"	RETAIN	SALVAGE FROM	SALVAGE TO	REMOVE	RETAIN	REMOVE		(LB / FT)			(LB / FT)						DETAIL IN SHS	DETAIL ON SHEET NUMBER	DETAIL ON STD SHEET NUMBER		
																	1.75	2.00	2.50	3.00	3.50	4.00	5.00							
GLOVER SB							FY-FLUORESCENT YELLOW FYG-FLUORESCENT YELLOW GREEN																"SHS"-STANDARD HIGHWAY SIGNS							
SB	2.600	F	W1-8 L	18	24	FY		1.50							1		X							INSTALL AT MILE MARKER	X					
SB	2.599	E	W1-8 R	18	24	FY		1.50							1		X							INSTALL AT MILE MARKER	X					
SB	2.581	F	W1-8 L	18	24	FY		1.50							1		X							INSTALL 100'+/- SOUTH OF MM 2.6	X					
SB	2.580	E	W1-8 R	18	24	FY		1.50							1		X							INSTALL 100'+/- SOUTH OF MM 2.6	X					
SB	2.350	F	VW-001	30	30			6.25							1		X							INSTALL AT MIDDLE +/- OF GURAD RAIL RUN		6				
		F	W7-3A	24	18			3.00																		X				
SB	1.985	F	VW-202	30	30																									
		F	VW-202	30	30			6.25							1		X											6		
SB	0.660	G	I-3	30	18		RUNAWAY POND			1																				
SB	0.640	F	D5-5A	24	24																									
		F	VD-058	24	8																									
		F	D5-5A	24	24			4.00							1		X									X				
		F	VD-058	24	8		AHEAD	1.33																	WHITE ON BLUE			6		
SB	0.430	F	D5-5A	24	24		PICNIC TABLE SYMBOL																							
		F	VD-232	24	6		ARROW LEFT																							
SIGN SUMMARY SHEET							SHEET TOTALS	26.83	0.00	1	0	0	5	0	0	7	105								PROJECT NAME: STATEWIDE NORTHEAST					
								SF	SF	EA	EA	EA	EA	EA	EA	EA	FT							PROJECT NUMBER: STPG SIGN (29)						
VERMONT AGENCY OF TRANSPORTATION							TOWN DIRECTIONAL TOTALS	225.8	0.0	5.0	2.0	2.0	46	0.0	0.0	44	660.0								FILE NAME: GLOVER SB					
																								PROJECT MANAGER: A. GAMBLE						
																								DESIGNED BY: D. CROSSLEY						
																								GLOVER VT 16 SB 7						
																								PLOT DATE: 8/18/2010						
																								DRAWN BY: D. CROSSLEY						
																									CHECKED BY: A. GAMBLE					
																									SHEET 52					OF 138