

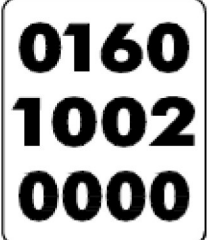



DIRECTION	MILEPOINT	LOCATION CODE (SHEET 2)	SIGN CODE	WIDTH (IN)	HEIGHT (IN)	SHEETING REMARKS	SIGN LEGEND	NEW SIGNS		EXISTING SIGNS				EXIST POST		NUMBER OF NEW POSTS	SQUARE STEEL (IN)			TUBULAR STEEL Ø (IN)				SIGN FRAME REQUIRED	REMARKS	SIGN DETAIL			
								"A"	"B"	RETAIN	SALVAGE FROM	SALVAGE TO	REMOVE	RETAIN	REMOVE		1.75	2.00	2.50	3.00	3.50	4.00	5.00			DETAIL IN SHS	DETAIL ON SHEET NUMBER	DETAIL ON STD SHEET NUMBER	
																	(LB / FT)			(LB / FT)									
BARTON NB							FY-FLUORESCENT YELLOW FYG-FLUORESCENT YELLOW GREEN																"SHS"-STANDARD HIGHWAY SIGNS						
0160, VT16																													
NB	0.000	A	R2-1	24	30																								
		A	R2-1	24	30			5.00																		X			
NB	0.000	C	VD-024	60	7.5																								
		C	VD-024	72	10			5.00																					4
		C	VD -700	6	10			0.42																					4
		C	VD -700	6	10			0.42																					4
NB	0.400	A	VD-062BC	74.75	16		TRAVEL INFORMATION <===				1																		
NB	0.400	A	VD-062C	74.75	16		TRAVEL INFORMATION <===				1																		
NB	0.700	A	D9-1	24	24		PHONE SYMBOL																						
							FROM MILE POINT 1.1 TO 1.- 1.43 SIGNS WILL BE REPLACED UNDER PROJECT LYNDON-DERBY IM IR 091-3(6)																						
NB	1.470	A	VD-062B	72	16		BUSINESS SIGN				1																		
NB	1.560	A	VD-062AS	72	16		BUSINESS SIGN				1																		
		A	VD-062AS	72	16		BUSINESS SIGN				1																		
		A	VD-062B	72	16		BUSINESS SIGN				1																		
SIGN SUMMARY SHEET							SHEET TOTALS	10.84	0.00	6	0	0	3	0	0	3	45							PROJECT NAME: STATEWIDE NORTHEAST	PROJECT NUMBER: STPG SIGN (29)	FILE NAME: BARTON NB	PLOT DATE: 8/18/2010		
VERMONT AGENCY OF TRANSPORTATION							TOWN DIRECTIONAL TOTALS	34.1	0.0	6.0	0.0	0.0	10	0.0	0.0	7	105.0							PROJECT MANAGER: A. GAMBLE	DRAWN BY: D. CROSSLEY	BARTON VT 16 NB 1	CHECKED BY: A. GAMBLE	SHEET 54 OF 138	