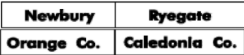


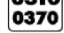




DIRECTION	MILEPOINT	LOCATION CODE (SHEET Z)	SIGN CODE	WIDTH (IN)	HEIGHT (IN)	SHEETING REMARKS	SIGN LEGEND	NEW SIGNS		EXISTING SIGNS				EXIST POST		SQUARE STEEL (IN)			TUBULAR STEEL Ø (IN)				SIGN FRAME REQUIRED	REMARKS	SIGN DETAIL			
								"A"	"B"	RETAIN	SALVAGE FROM	SALVAGE TO	REMOVE	RETAIN	REMOVE	NUMBER OF NEW POSTS	1.75	2.00	2.50	3.00	3.50	4.00			5.00	DETAIL IN SHS	DETAIL ON SHEET NUMBER	DETAIL ON STD SHEET NUMBER
																	(LB / FT)			(LB / FT)								
NEWBURY EB							FY-FLUORESCENT YELLOW FYG-FLUORESCENT YELLOW GREEN																"SHS" STANDARD HIGHWAY SIGNS					
3020, US302	EB 0.000	C	VR-024	72	10			5.00						2		X							INSTALL ACROSS FROM EXISTING WB TOWN LINE SIGN		4			
		C	VR-025	72	10			5.00																	4			
		C	VR-700	6	10			0.42																	4			
		C	VR-700	6	10			0.42																	4			
EB 0.190		C	VR-017	24	30								1		X								SCOTCH HOLLOW RD. TH-4					
		C	VR-017	24	30			5.00						1		X										E-141		
EB 0.190		D	R1-1	30	30									1		X							SCOTCH HOLLOW RD. TH-4					
		D	R1-1	30	30			6.25						1		X									X			
EB 0.200		A	M3-2	24	12		EAST									X												
		A	M1-4	30	24		U.S. ROUTE 302																					
EB 0.230		A	R2-1	24	30		SPEED LIMIT 50							1		X												
EB 0.810		A	VD-062B	72	16		BUSINESS SIGN							1		X												
EB 0.980		A	D1-1	54	7.5		BOLTONVILLE							1		X												
		A	D1-1A	54	7.5		RYEGATE CORNERS 3							1		X												
SIGN SUMMARY SHEET							SHEET TOTALS	22.09	0.00	1	0	0	7	0	0	4		60						PROJECT NAME: STATEWIDE NORTHEAST PROJECT NUMBER: STPG SIGN (29)				
VERMONT AGENCY OF TRANSPORTATION							TOWN DIRECTIONAL TOTALS	309.6	0.0	8.0	0.0	0.0	58	0.0	0.0	47		705.0						FILE NAME: NEWBURY EB PROJECT MANAGER: A. GAMBLE DESIGNED BY: D. CROSSLEY NEWBURY US 302 EB 1	PLOT DATE: 8/23/2010 DRAWN BY: D. CROSSLEY CHECKED BY: A. GAMBLE SHEET 68 OF 138			

TOTAL=5
1