




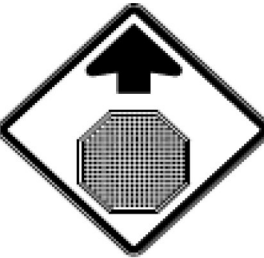


DIRECTION	MILEPOINT	LOCATION CODE (SHEET 2)	SIGN CODE	WIDTH (IN)	HEIGHT (IN)	SHEETING REMARKS	SIGN LEGEND	NEW SIGNS		EXISTING SIGNS				EXIST POST		NUMBER OF NEW POSTS	SQUARE STEEL (IN)			TUBULAR STEEL Ø (IN)				SIGN FRAME REQUIRED	REMARKS	SIGN DETAIL											
								"A"	"B"	RETAIN	SALVAGE FROM	SALVAGE TO	REMOVE	RETAIN	REMOVE		1.75	2.00	2.50	3.00	3.50	4.00	5.00			DETAIL IN SHS	DETAIL ON SHEET NUMBER	DETAIL ON STD SHEET NUMBER									
																	(LB / FT)			(LB / FT)																	
<b>NEWBURY EB</b>							FY-FLUORESCENT YELLOW FYG-FLUORESCENT YELLOW GREEN																"SHS"-STANDARD HIGHWAY SIGNS														
EB	4.270	A	VD-062AS	72	16		BUSINESS SIGN			1				X																							
		A	VD-062AS	72	16		BUSINESS SIGN			1																											
EB	4.330	A	VD-018	30	18									1		X																					
		A	VD-018	30	18				3.75									1		X															5		
EB	4.350	A	M2-1	21	15																																
		A	M1-4	24	24																																
		A	M2-1	21	15				2.19									1		X																	
		A	M1-4	24	24				4.00																												
EB	4.390	A	R2-1	24	30		 SPEED LIMIT 30																														
EB	4.405	A	W7-1B	30	30			6.25																													
EB	4.430	A	W7-1B	30	30		 HILL SYMBOL 7% GRADE																														
		A	R2-1	30	36			7.50									1		X																		
EB	4.459	A	W3-1	30	30																																
		A	W3-1	30	30				6.25									2		X																	
EB	4.490	A	D1-1A	72	10																																
<b>SIGN SUMMARY SHEET</b>							SHEET TOTALS		29.94	0.00	2	0	0	7	0	0	6	90																			
VERMONT AGENCY OF TRANSPORTATION									SF	SF	EA	EA	EA	EA	EA	EA	EA	FT																			
TOWN DIRECTIONAL TOTALS							309.6	0.0	8.0	0.0	0.0	58	0.0	0.0	47	705.0																					
							PROJECT NAME: STATEWIDE NORTHEAST											PROJECT NUMBER: STPG SIGN (29)					FILE NAME: NEWBURY EB					PLOT DATE: 8/23/2010									
																							PROJECT MANAGER: A. GAMBLE					DRAWN BY: D.CROSSLEY									
																							DESIGNED BY: D.CROSSLEY					CHECKED BY: A. GAMBLE									
																							NEWBURY US 302 EB 4					SHEET 61 OF 138									