





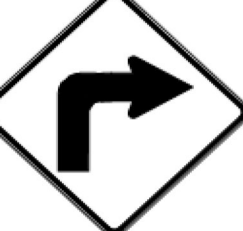





DIRECTION	MILEPOINT	LOCATION CODE (SHEET 2)	SIGN CODE	WIDTH (IN)	HEIGHT (IN)	SHEETING REMARKS	SIGN LEGEND	NEW SIGNS		EXISTING SIGNS				EXIST POST		NUMBER OF NEW POSTS	SQUARE STEEL (IN)			TUBULAR STEEL Ø (IN)				SIGN FRAME REQUIRED	REMARKS	SIGN DETAIL		
								"A"	"B"	RETAIN	SALVAGE FROM	SALVAGE TO	REMOVE	RETAIN	REMOVE		(LB / FT)			(LB / FT)						DETAIL IN SHS	DETAIL ON SHEET NUMBER	DETAIL ON STD SHEET NUMBER
																	1.75	2.00	2.50	3.00	3.50	4.00	5.00					
NEWBURY EB							FY-FLUORESCENT YELLOW FYG-FLUORESCENT YELLOW GREEN																"SHS"-STANDARD HIGHWAY SIGNS					
EB	4.707	A	VW-268	36	36	F-Y		9.00							2	X								INSTALL AT BEGINNING OF GUARD RAIL		6		
		A	W13-1	18	18	F-Y		2.25															X	MOUNT ON LEFT POST				
EB	4.720	A	W1-6	48	24							1		X														
		A	W1-6	48	24			8.00							2	X							X					
EB	4.725	B	W1-6	48	24							1		X														
		B	W1-6	48	24			8.00							2	X							X					
EB	4.735	A	R8-3A	24	24							1		X														
		A	M4-6	24	12							1																
		A	M4-6	24	12			2.00							1	X							X	RED ON WHITE				
		A	R8-3A	24	24			4.00															X					
EB	4.825	A	W1-1	30	30			6.25							1	X							X	INSTALL 25' EAST OF DRIVE TO EQUIPMENT BUILDING				
EB	4.855	A	M1-4	24	24							1		X														
		A	M6-1	21	15							1																
		A	M3-2	24	12			2.00							1	X							X	BLACK ON WHITE				
		A	M1-4	30	24			5.00															X					
SIGN SUMMARY SHEET							SHEET TOTALS	46.50	0.00	0	0	0	6	0	0	9	135						PROJECT NAME: STATEWIDE NORTHEAST					
VERMONT AGENCY OF TRANSPORTATION							TOWN DIRECTIONAL TOTALS	309.6	0.0	8.0	0.0	0.0	58	0.0	0.0	47	705.0						PROJECT NUMBER: STPG SIGN (29)					
								SF	SF	EA	EA	EA	EA	EA	EA	EA	FT						FILE NAME: NEWBURY EB	PLOT DATE: 8/23/2010				
																							PROJECT MANAGER: A. GAMBLE	DRAWN BY: D.CROSSLEY				
																							DESIGNED BY: D.CROSSLEY	CHECKED BY: A. GAMBLE				
																							NEWBURY US 302 EB 9	SHEET 66 OF 138				