

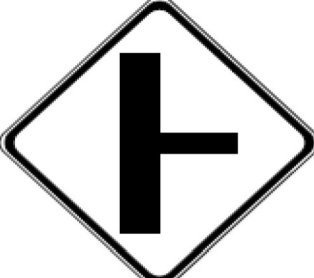





DIRECTION	MILEPOINT	LOCATION CODE (SHEET 2)	SIGN CODE	WIDTH (IN)	HEIGHT (IN)	SHEETING REMARKS	SIGN LEGEND	NEW SIGNS		EXISTING SIGNS				EXIST POST		NUMBER OF NEW POSTS	SQUARE STEEL (IN)			TUBULAR STEEL Ø (IN)				SIGN FRAME REQUIRED	REMARKS	SIGN DETAIL			
								"A"	"B"	RETAIN	SALVAGE FROM	SALVAGE TO	REMOVE	RETAIN	REMOVE		1.75	2.00	2.50	3.00	3.50	4.00	5.00			DETAIL IN SHS	DETAIL ON SHEET NUMBER	DETAIL ON STD SHEET NUMBER	
																	(LB / FT)			(LB / FT)									
NEWBURY WB							FY-FLUORESCENT YELLOW FYG-FLUORESCENT YELLOW GREEN																"SHS"-STANDARD HIGHWAY SIGNS						
WB	2.200	H	R1-1	30	30		STOP			1					X									BLUE MOUNTAIN SCHOOL DRIVEWAY					
WB	2.197	G	VR-017	24	30																			INDUSTRIAL PARK RD TH-93					
		G	VR-017	24	30			5.00																		E-141			
WB	2.188	H	R1-1	24	24																				INDUSTRIAL PARK RD TH-93				
		H	R1-1	30	30			6.25																		X			
WB	1.210	F	VD-062B	72	16		BUSINESS SIGN			1					X														
WB	1.025	F	D1-1	54	7.5		BOLTONVILLE																						
		F	D1-1	54	7.5		RYGATE CORNERS 3																						
		F	W2-2R	30	30			6.25																		X			
		F	W16-8	36	8			2.00																			7		
WB	1.029	G	VR-017	24	30																				BOLTONVILLE RD TH-3				
		G	VR-017	24	30			5.00																			E-141		
WB	1.021	H	R1-1	24	24																					BOLTONVILLE RD TH-3			
		H	R1-1	30	30			6.25																			X		
WB	0.990	F	M3-4	24	12		WEST																						
SIGN SUMMARY SHEET							SHEET TOTALS		30.75	0.00	2	0	0	7	0	0	6	90							PROJECT NAME: STATEWIDE NORTHEAST PROJECT NUMBER: STPG SIGN (29)				
VERMONT AGENCY OF TRANSPORTATION							TOWN DIRECTIONAL TOTALS		SF	SF	EA	EA	EA	EA	EA	EA	EA	FT							FILE NAME: NEWBURY WB PROJECT MANAGER: A. GAMBLE DESIGNED BY: D. CROSSLEY NEWBURY US 302 WB 7				
									216.0	0.0	6.0	2.0	2.0	57	0.0	0.0	29	435.0							PLOT DATE: 8/18/2010 DRAWN BY: D. CROSSLEY CHECKED BY: A. GAMBLE SHEET 74 OF 138				