




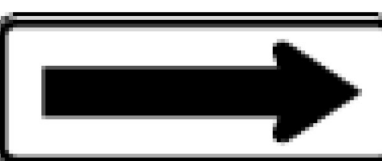


DIRECTION	MILEPOINT	LOCATION CODE (SHEET 2)	SIGN CODE	WIDTH (IN)	HEIGHT (IN)	SHEETING REMARKS	SIGN LEGEND	NEW SIGNS		EXISTING SIGNS				EXIST POST		NUMBER OF NEW POSTS	SQUARE STEEL (IN)			TUBULAR STEEL Ø (IN)				SIGN FRAME REQUIRED	REMARKS	SIGN DETAIL		
								"A"	"B"	RETAIN	SALVAGE FROM	SALVAGE TO	REMOVE	RETAIN	REMOVE		1.75	2.00	2.50	3.00	3.50	4.00	5.00			DETAIL IN SHS	DETAIL ON SHEET NUMBER	DETAIL ON STD SHEET NUMBER
																	(LB / FT)			(LB / FT)								
BRADFORD VT25 NB							FY-FLUORESCENT YELLOW FYG-FLUORESCENT YELLOW GREEN															"SHS"-STANDARD HIGHWAY SIGNS						
0250, VT25																												
NB	0.010	B	VR-038	24	18																							
		A	VR-041	24	24																							
		B	VR-040	24	24																							
		A	VR-039	24	18																							
		A	VR-039	24	18		 																				E-141	
		A	R2-1	30	36																						6	
		B	VR-038	24	18																						E-141	
NB	0.050	A	M3-1	24	12																							
		A	M1-6	24	24																							
		A	M3-1	24	12																							
		A	M1-5	24	24																						E-136B	
NB	0.090	A	VR-0601A	24	30			BUCKLE UP IT'S THE LAW																				
		A	VR-601	36	36																						6	
NB	0.11	B	W1-6	48	24	F-Y																					INSTALL BETWEEN SEAT BEAT SIGN AND SL 40 SIGN	
SIGN SUMMARY SHEET							SHEET TOTALS		36.50	0.00	0	0	0	7	0	0	6	90										
VERMONT AGENCY OF TRANSPORTATION									SF	SF	EA	EA	EA	EA	EA	EA	EA	FT										
TOWN DIRECTIONAL TOTALS							451.6	0.0	8.0	0.0	0.0	107	0.0	0.0	76	1140.0												
							PROJECT NAME: STATEWIDE NORTHEAST										PROJECT NUMBER: STPG SIGN (29)											
							FILE NAME: BRADFORD VT 25 NB										PLOT DATE: 8/18/2010											
							PROJECT MANAGER: A. GAMBLE										DRAWN BY: D. CROSSLEY											
							DESIGNED BY: D. CROSSLEY										CHECKED BY: A. GAMBLE											
							BRADFORD VT 25 NB 1										SHEET 76 OF 138											