

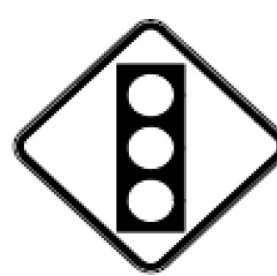


DIRECTION	MILEPOINT	LOCATION CODE (SHEET 2)	SIGN CODE	WIDTH (IN)	HEIGHT (IN)	SHEETING REMARKS	SIGN LEGEND	NEW SIGNS		EXISTING SIGNS				EXIST POST		NUMBER OF NEW POSTS	SQUARE STEEL (IN)			TUBULAR STEEL Ø (IN)				SIGN FRAME REQUIRED	REMARKS	SIGN DETAIL		
								"A"	"B"	RETAIN	SALVAGE FROM	SALVAGE TO	REMOVE	RETAIN	REMOVE		1.75	2.00	2.50	3.00	3.50	4.00	5.00			DETAIL IN SHS	DETAIL ON SHEET NUMBER	DETAIL ON STD SHEET NUMBER
																	(LB / FT)			(LB / FT)								
<b>BRADFORD VT25 NB</b>							FY-FLUORESCENT YELLOW FYG-FLUORESCENT YELLOW GREEN																"SHS"-STANDARD HIGHWAY SIGNS					
NB	0.130	A	R2-1	24	30																							
		A	R2-1	24	30			5.00																		X		
NB	0.149	A	VD-062C	74.75	16		BUSINESS SIGN			1																		
		A	VD-062BC	74.75	16		BUSINESS SIGN			1																		
NB	0.200	A	VR-048	24	30		STATE LAW STOP FOR SCHOOL BUS																					
			XX				RETAIN SIGNS FROM NB 0.217 TO RR TRACKS AT 0.305																					
NB	0.330	A	VR-023B	24	30		\$500 FINE FOR THROWING TRASH																					
NB	0.330	A	M2-1	21	15																							
		A	M1-4	24	24																							
		A	M2-1	21	15			2.19																		X		
		A	M1-4	24	24			4.00																		X		
NB	0.370	A	W3-3	30	30																							
		A	W3-3	30	30			6.25																		X		
NB	0.400	A	D1-1A	72	10																							
		A	D1-1A	72	10																							
<b>SIGN SUMMARY SHEET</b>							SHEET TOTALS		17.44	0.00	2	0	0	8	0	0	3	45					PROJECT NAME: STATEWIDE NORTHEAST PROJECT NUMBER: STPG SIGN (29)					
VERMONT AGENCY OF TRANSPORTATION									SF	SF	EA	EA	EA	EA	EA	EA	EA	FT					FILE NAME: BRADFORD VT 25 NB PROJECT MANAGER: A. GAMBLE DESIGNED BY: D. CROSSLEY BRADFORD VT 25 NB 2					
TOWN DIRECTIONAL TOTALS							451.6	0.0	8.0	0.0	0.0	107	0.0	0.0	76	1140.0					PLOT DATE: 8/18/2010 DRAWN BY: D. CROSSLEY CHECKED BY: A. GAMBLE SHEET 77 OF 138							