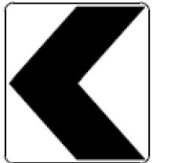



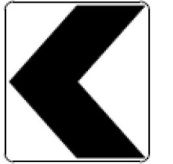
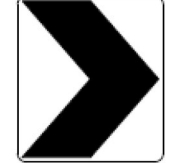
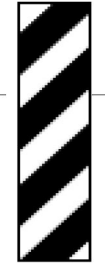



DIRECTION	MILEPOINT	LOCATION CODE (SHEET 2)	SIGN CODE	WIDTH (IN)	HEIGHT (IN)	SHEETING REMARKS	SIGN LEGEND	NEW SIGNS		EXISTING SIGNS				EXIST POST		NUMBER OF NEW POSTS	SQUARE STEEL (IN)			TUBULAR STEEL Ø (IN)				SIGN FRAME REQUIRED	REMARKS	SIGN DETAIL			
								"A"	"B"	RETAIN	SALVAGE FROM	SALVAGE TO	REMOVE	RETAIN	REMOVE		1.75	2.00	2.50	3.00	3.50	4.00	5.00			DETAIL IN SHS	DETAIL ON SHEET NUMBER	DETAIL ON STD SHEET NUMBER	
																	(LB / FT)			(LB / FT)									
BRADFORD VT25 NB							FY-FLUORESCENT YELLOW FYG-FLUORESCENT YELLOW GREEN																"SHS"-STANDARD HIGHWAY SIGNS						
NB	4.415	A	W1-8 L	18	24	FY		3.00							1		X								INSTALL 25' WEST OF BEGIN GUARD RAIL	X			
NB	4.416	B	W1-8 R	18	24	FY		3.00							1		X										X		
NB	4.447	C	VR-017	24	30								1				X								CHASE HOLLOW RD TH-19				
		C	VR-017	24	30			5.00						1		X												E-141	
NB	4.455	D	R1-1	30	30								1				X								CHASE HOLLOW RD TH-19				
		D	R1-1	30	30			6.25						1		X										X			
NB	4.465	A	W1-8 L	18	24	FY		3.00							1		X								INSTALL 75' WEST OF CHASE HOLLOW RD	X			
NB	4.466	B	W1-8 R	18	24	FY		3.00							1		X										X		
NB	5.003	A	VW-054R	30	30		HIDDEN DRIVE RIGHT						1				X												
NB	5.561	A	OM-3R	12	36								1				X												
		A	OM-3R	12	36			3.00						1		X										X			
NB	5.566	B	OM-3L	12	36								1				X												
		B	OM-3L	12	36			3.00						1		X										X			
NB	5.680	A	W2-2R	30	30		RIGHT SIDE ROAD						1				X												
NB	5.750	C	VR-017	24	30								1				X							WRIGHTS MOUNTAIN RD TH-11					
SIGN SUMMARY SHEET							SHEET TOTALS		29.25	0.00	0	0	0	7	0	0	8	120							PROJECT NAME: STATEWIDE NORTHEAST PROJECT NUMBER: STPG SIGN (29)				
VERMONT AGENCY OF TRANSPORTATION									SF	SF	EA	EA	EA	EA	EA	EA	EA	FT							FILE NAME: BRADFORD VT 25 NB PROJECT MANAGER: A. GAMBLE DESIGNED BY: D. CROSSLEY BRADFORD VT 25 NB 13				
TOWN DIRECTIONAL TOTALS							451.6	0.0	8.0	0.0	0.0	107	0.0	0.0	76	1140.0									PLOT DATE: 8/18/2010 DRAWN BY: D. CROSSLEY CHECKED BY: A. GAMBLE SHEET 88 OF 138				