

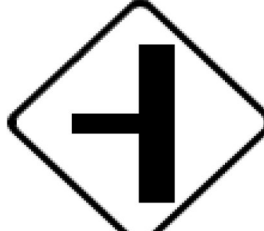




DIRECTION	MILEPOINT	LOCATION CODE (SHEET 2)	SIGN CODE	WIDTH (IN)	HEIGHT (IN)	SHEETING REMARKS	SIGN LEGEND	NEW SIGNS		EXISTING SIGNS				EXIST POST		NUMBER OF NEW POSTS	SQUARE STEEL (IN)			TUBULAR STEEL Ø (IN)				SIGN FRAME REQUIRED	REMARKS	SIGN DETAIL		
								"A"	"B"	RETAIN	SALVAGE FROM	SALVAGE TO	REMOVE	RETAIN	REMOVE		(LB / FT)			(LB / FT)						DETAIL IN SHS	DETAIL ON SHEET NUMBER	DETAIL ON STD SHEET NUMBER
																	1.75	2.00	2.50	3.00	3.50	4.00	5.00					
BRADFORD VT25 NB							FY-FLUORESCENT YELLOW FYG-FLUORESCENT YELLOW GREEN																"SHS"-STANDARD HIGHWAY SIGNS					
		C	VR-017	24	30			5.00							1	X										E-141		
NB	5.760	D	R1-1	30	30								1			X										WRIGHTS MOUNTAIN RD TH-11		
		D	R1-1	30	30			6.25							1	X								X				
NB	5.863	A	VD-062B	72	16		BUSINESS SIGN			1				X														
		A	VD-062B	72	16		BUSINESS SIGN			1																		
NB	5.940	A	W1-4ML	30	30		MODIFIED LEFT REVERSE CURVE						1			X												
		A	W13-1	18	18		35 MPH						1															
		A	W2-2 L	30	30			6.25							1	X								X				
		A	W16-8	30	8			3.75																	7			
NB	5.970	A	D5-4	30	15								1			X												
		A	D4-2	24	30			5.00							1	X								X				
NB	6.00	A	D1-1A	72	10		<== GOOSE GREEN 5						1			X												
		A	D1-1A	72	10		<=== COOKEVILLE 6						1															
		A	D1-1A	72	10		<=== VERSHIRE 10						1															
		A	D1-1A	72	10		<=== CHELSEA 16						1															
SIGN SUMMARY SHEET							SHEET TOTALS		26.25	0.00	2	0	0	8	0	0	4	60										
							SF	SF	EA	EA	EA	EA	EA	EA	EA	EA	EA	FT										
VERMONT AGENCY OF TRANSPORTATION							TOWN DIRECTIONAL TOTALS		451.6	0.0	8.0	0.0	0.0	107	0.0	0.0	76	1140.0										
															PROJECT NAME: STATEWIDE NORTHEAST PROJECT NUMBER: STPG SIGN (29) FILE NAME: BRADFORD VT 25 NB PROJECT MANAGER: A. GAMBLE DESIGNED BY: D. CROSSLEY BRADFORD VT 25 NB 14										PLOT DATE: 8/18/2010 DRAWN BY: D. CROSSLEY CHECKED BY: A. GAMBLE SHEET 89 OF 138			