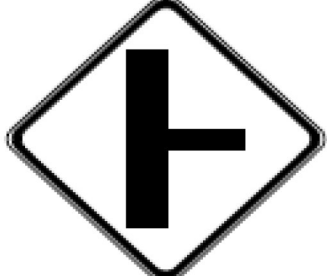


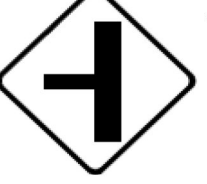
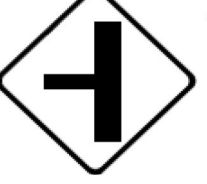
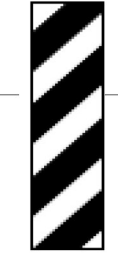
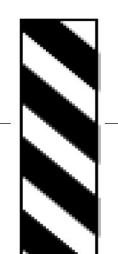


DIRECTION	MILEPOINT	LOCATION CODE (SHEET 2)	SIGN CODE	WIDTH (IN)	HEIGHT (IN)	SHEETING REMARKS	SIGN LEGEND	NEW SIGNS		EXISTING SIGNS				EXIST POST		NUMBER OF NEW POSTS	SQUARE STEEL (IN)			TUBULAR STEEL Ø (IN)				SIGN FRAME REQUIRED	REMARKS	SIGN DETAIL				
								"A"	"B"	RETAIN	SALVAGE FROM	SALVAGE TO	REMOVE	RETAIN	REMOVE		1.75	2.00	2.50	3.00	3.50	4.00	5.00			DETAIL IN SHS	DETAIL ON SHEET NUMBER	DETAIL ON STD SHEET NUMBER		
																	(LB / FT)			(LB / FT)										
BRADFORD VT25 SB							FY-FLUORESCENT YELLOW FYG-FLUORESCENT YELLOW GREEN																"SHS"-STANDARD HIGHWAY SIGNS							
		F	W2-2R	30	30			6.25							1	X									X					
		F	W16-8	24	8			1.33																		7				
SB	6.067	G	VR-017	24	24		LLL 24,000 LBS			1																CHELSEA RD TH-1				
SB	6.057	H	R1-1	30	30		STOP			1																	CHELSEA RD TH-1			
SB	6.027	F	D5-4	30	15		 PARKING AREA						1															X		
		F	D4-2	24	30			5.00							1	X														
SB	5.89	F	W2-2L	30	30		LEFT SIDE ROAD						1																	
		F	W13-1	18	18		 30 MPH						1																	
SB	5.860	F	W2-2L	30	30	FY		6.25							1	X													X	INSTALL 160' +/- SOUTH OF SIDE ROAD LEFT SIGN
SB	5.566	F	OM-3R	12	36								1																	
		F	OM-3R	12	36			3.00							1	X												X		
SB	5.561	E	OM-3L	12	36								1																	
		E	OM-3L	12	36			3.00							1	X												X		
SB	4.900	F	W1-5L	30	30		LEFT WINDING CURVES						1																	
		F	W13-1	18	18		40 MPH						1																	
SIGN SUMMARY SHEET							SHEET TOTALS		24.83	0.00	2	0	0	7	0	0	5	75							PROJECT NAME: STATEWIDE NORTHEAST					
									SF	SF	EA	EA	EA	EA	EA	EA	EA	FT							PROJECT NUMBER: STPG SIGN (29)					
VERMONT AGENCY OF TRANSPORTATION							TOWN DIRECTIONAL TOTALS		432.2	0.0	12.0	0.0	0.0	87	0.0	0.0	76	1140.0							FILE NAME: BRADFORD VT 25 SB					
																							PLOT DATE: 8/23/2010							
																							DRAWN BY: D. CROSSLEY							
																							DESIGNED BY: D. CROSSLEY							
																							CHECKED BY: A. GAMBLE							
																							SHEET 93 OF 138							