

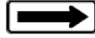



DIRECTION	MILEPOINT	LOCATION CODE (SHEET Z)	SIGN CODE	WIDTH (IN)	HEIGHT (IN)	SHEETING REMARKS	SIGN LEGEND	NEW SIGNS		EXISTING SIGNS				EXIST POST		SQUARE STEEL (IN)			TUBULAR STEEL Ø (IN)				SIGN FRAME REQUIRED	REMARKS	SIGN DETAIL										
								"A"	"B"	RETAIN	SALVAGE FROM	SALVAGE TO	REMOVE	RETAIN	REMOVE	NUMBER OF NEW POSTS	1.75	2.00	2.50	FOUNDATION	3.00	3.50			4.00	5.00	DETAIL IN SHS	DETAIL ON SHEET NUMBER	DETAIL ON STD SHEET NUMBER						
																	(LB / FT)				(LB / FT)														
BRADFORD VT 25 SB							FY-FLUORESCENT YELLOW FYG-FLUORESCENT YELLOW GREEN																"SHS" STANDARD HIGHWAY SIGNS												
SB	2.71	F	W1-4 R	30	30		LEFT REVERSE CURVE					1		X																					
		F	W13-1	18	18		30 MPH						1																						
SB	2.61	F	SS-1	30	30		 USE SIGN SYMBOL. SCHOOL BUS STOP AHEAD						1		X																				
SB	2.585	F	SS-1	30	30	FYG		9.00							2		X																		
SB	2.537	F	W1-4L	30	30		REVERSE CURVE LEFT						1		X																				
		F	W1-4L	18	18		30 MPH						1																						
SB	2.430	F	VW-054R	30	30		HIDDEN DRIVE RIGHT							1		X																			
SB	2.400	F	W1-6	48	24										2		X																		
SB	2.392	E	W1-6	48	24									1		X																			
		E	W1-6	48	24	FY									2		X																		
SB	2.36	F	VW-054	30	30										1		X																		
SB	1.880	F	VD-062B	72	16		BUSINESS SIGN					1				X																			
		F	VD-062B	72	16		BUSINESS SIGN					1																							
SB	1.860	F	W2-1M d	36	36		MODIFIED CROSSROAD							1		X																			
SIGN SUMMARY SHEET							SHEET TOTALS	31.25	0.00	2	0	0	9	0	0	7	105							PROJECT NAME: STATEWIDE NORTHEAST PROJECT NUMBER: STPG SIGN (29)											
VERMONT AGENCY OF TRANSPORTATION							TOWN DIRECTIONAL TOTALS	432.2	0.0	12.0	0.0	0.0	87	0.0	0.0	76	1140.0							FILE NAME: BRADFORD VT 25 SB PROJECT MANAGER: A. GAMBLE DESIGNED BY: D. CROSSLEY BRADFORD VT 25 SB 5	PLOT DATE: 8/23/2010 DRAWN BY: D. CROSSLEY CHECKED BY: A. GAMBLE SHEET 96 OF 138										