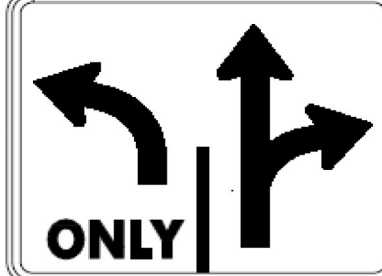


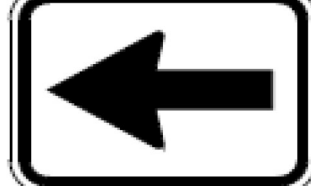



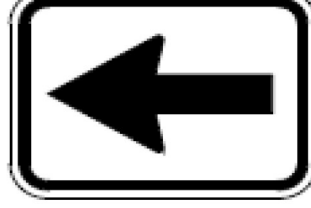

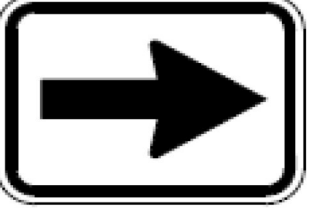


DIRECTION	MILEPOINT	LOCATION CODE (SHEET 2)	SIGN CODE	WIDTH (IN)	HEIGHT (IN)	SHEETING REMARKS	SIGN LEGEND	NEW SIGNS		EXISTING SIGNS				EXIST POST		NUMBER OF NEW POSTS	SQUARE STEEL (IN)			TUBULAR STEEL Ø (IN)				SIGN FRAME REQUIRED	REMARKS	SIGN DETAIL		
								"A"	"B"	RETAIN	SALVAGE FROM	SALVAGE TO	REMOVE	RETAIN	REMOVE		1.75	2.00	2.50	3.00	3.50	4.00	5.00			DETAIL IN SHS	DETAIL ON SHEET NUMBER	DETAIL ON STD SHEET NUMBER
																	(LB / FT)			(LB / FT)								
<b>BRADFORD US5 NB</b>							FY-FLUORESCENT YELLOW FYG-FLUORESCENT YELLOW GREEN															"SHS"-STANDARD HIGHWAY SIGNS						
NB	1.355	A	R2-1	24	30		SPEED LIMIT 40						1															
NB	1.370	A	VR-922L	30	30								1															
		A	VR-922L	30	30			6.25									X							X				
NB	1.410	A	M3-1	24	12			2.00						2			X					(2) #2	BLACK ON WHITE	X				
		A	M1-4	24	24			4.00															INSTALL ASSEMBLY ACROSS FROM MEDIAN BULLNOSE SIGN	X				
		A	M6-3	21	15			2.19															BLACK ON WHITE	X				
		A	M3-1	24	12			2.00															GREEN ON WHITE	X				
		A	M1-5	24	24			4.00																	E-136B			
		A	M6-1	21	15			2.19															GREEN ON WHITE	X				
		A	M4-5	24	12			2.00															WHITE ON BLUE	X				
		A	M1-1	24	24			4.00																X				
		A	M6-1	21	15			2.19															WHITE ON BLUE	X				
		A	M3-3	24	12			2.00															GREEN ON WHITE	X				
		A	M1-5	24	24			4.00																	E-136B			
		A	M6-1	21	15			2.19															GREEN ON WHITE	X				
<b>SIGN SUMMARY SHEET</b>							SHEET TOTALS		39.01	0.00	0	0	0	2	0	0	3	45					PROJECT NAME: STATEWIDE NORTHEAST					
VERMONT AGENCY OF TRANSPORTATION							TOWN DIRECTIONAL TOTALS		SF	SF	EA	EA	EA	EA	EA	EA	EA	FT					PROJECT NUMBER: STPG SIGN (29)					
									453.8	0.0	15.0	6.0	6.0	90	0.0	0.0	69	1035.0					FILE NAME: BRADFORD US 5 NB	PLOT DATE: 8/23/2010				
																						PROJECT MANAGER: A. GAMBLE	DRAWN BY: D. CROSSLEY					
																						DESIGNED BY: D. CROSSLEY	CHECKED BY: A. GAMBLE					
																						BRADFORD US 5 NB 4	SHEET 108 OF 138					