





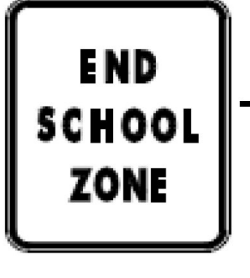




DIRECTION	MILEPOINT	LOCATION CODE (SHEET 2)	SIGN CODE	WIDTH (IN)	HEIGHT (IN)	SHEETING REMARKS	SIGN LEGEND	NEW SIGNS		EXISTING SIGNS				EXIST POST		NUMBER OF NEW POSTS	SQUARE STEEL (IN)			TUBULAR STEEL Ø (IN)				SIGN FRAME REQUIRED	REMARKS	SIGN DETAIL		
								"A"	"B"	RETAIN	SALVAGE FROM	SALVAGE TO	REMOVE	RETAIN	REMOVE		1.75	2.00	2.50	3.00	3.50	4.00	5.00			DETAIL IN SHS	DETAIL ON SHEET NUMBER	DETAIL ON STD SHEET NUMBER
																	(LB / FT)			(LB / FT)								
<b>BRADFORD US5 SB</b>							FY-FLUORESCENT YELLOW FYG-FLUORESCENT YELLOW GREEN																"SHS"-STANDARD HIGHWAY SIGNS					
SB	3.035	F	D1-2	72	20		 																					
		E	D1-2	72	20							1																
		F	D1-2	72	20			10.00																	8			
		E	D1-2	72	20			10.00																	8			
SB	3.030	G	VR-017	24	30																							
		G	VR-017	24	30			5.00																		E-141		
SB	3.010	H	R1-1	30	30		  																					
		H	R1-1	30	30			6.25																	X			
SB	2.975	F	R8-3A	24	24			4.00																	X	INSTALL BEHIND GUARDRAIL AT SECOND POST		
SB	2.955	F	W3-5	36	36																							
		F	S5-2	24	30			9.00																	X			
SB	2.925	F	S5-2	24	30		5.00																	X	INSTALL ACROSS FROM SCHOOL ZONE FLASHING LIGHT			
SB	2.910	F	R8-3A	24	24		 																					
		F	M4-6P	24	12																							
		F	M4-6P	24	12			2.00																	X			
		F	R8-3A	24	24			4.00																	X			
<b>SIGN SUMMARY SHEET</b>							SHEET TOTALS	55.25	0.00	0	0	0	6	0	0	10	150											
VERMONT AGENCY OF TRANSPORTATION							TOWN TOTALS	531.1	0.0	13.0	4.0	4.0	95	0.0	0.0	85	1275.0					PROJECT NAME: STATEWIDE NORTHEAST PROJECT NUMBER: STPG SIGN (29) FILE NAME: BRADFORD US5 SB PROJECT MANAGER: A. GAMBLE DESIGNED BY: D. CROSSLEY BRADFORD US 5 SB 6	PLOT DATE: 8/18/2010 DRAWN BY: D. CROSSLEY CHECKED BY: A. GAMBLE SHEET 125 OF 138					