


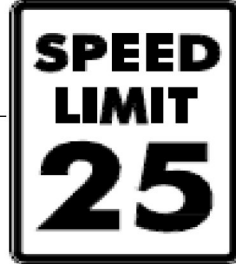


DIRECTION	MILEPOINT	LOCATION CODE (SHEET 2)	SIGN CODE	WIDTH (IN)	HEIGHT (IN)	SHEETING REMARKS	SIGN LEGEND	NEW SIGNS		EXISTING SIGNS				EXIST POST		NUMBER OF NEW POSTS	SQUARE STEEL (IN)			TUBULAR STEEL Ø (IN)				SIGN FRAME REQUIRED	REMARKS	SIGN DETAIL		
								"A"	"B"	RETAIN	SALVAGE FROM	SALVAGE TO	REMOVE	RETAIN	REMOVE		1.75	2.00	2.50	3.00	3.50	4.00	5.00			DETAIL IN SHS	DETAIL ON SHEET NUMBER	DETAIL ON STD SHEET NUMBER
																	(LB / FT)			(LB / FT)								
BRADFORD US5 SB							FY-FLUORESCENT YELLOW FYG-FLUORESCENT YELLOW GREEN															"SHS"-STANDARD HIGHWAY SIGNS						
SB	2.600	F	R2-1	24	30																							
		F	R2-1	24	30			5.00																X				
SB	2.585	F	M2-1	21	15		JCT																					
		F	M1-6	24	24		ROUTE 25B																					
SB	2.525	F	M2-1	21	15																							
		F	M1-5	24	30			2.19																X				
		F	M1-5	24	30		5.00																		E-136B			
SB	2.508	F	R9-2A	24	30		YIELD TO PEDESTRIANS IN CROSSWALK																					
		A	W11-2	30	30	FYG																						
		A	W16-7	24	12	FYG		6.25																X				
		F	W11-2	30	30	FYG	2.00																X					
SB	2.430	F	D4-1	30	24		PARKING ---> (45 DEG)																					
		E	D4-1	30	24		LEGAL LOAD LIMIT 24,000 POUNDS																					
		G	VR-017	24	30		<--- (45 DEG) PARKING																		E-141			
		F	W11-2	30	30	FYG																						
		F	W16-7	24	12	FYG		6.25																X				
		F	W16-7	24	12	FYG	2.00																X					
SIGN SUMMARY SHEET							SHEET TOTALS	33.69	0.00	2	0	0	4	0	0	4	60					PROJECT NAME: STATEWIDE NORTHEAST						
VERMONT AGENCY OF TRANSPORTATION								SF	SF	EA	EA	EA	EA	EA	EA	EA	FT					PROJECT NUMBER: STPG SIGN (29)						
							TOWN TOTALS	531.1	0.0	13.0	4.0	4.0	95	0.0	0.0	85	1275.0					FILE NAME: BRADFORD US5 SB	PLOT DATE: 8/18/2010					
																					PROJECT MANAGER: A. GAMBLE	DRAWN BY: D. CROSSLEY						
																					DESIGNED BY: D. CROSSLEY	CHECKED BY: A. GAMBLE						
																					BRADFORD US 5 SB 8	SHEET 127 OF 138						