


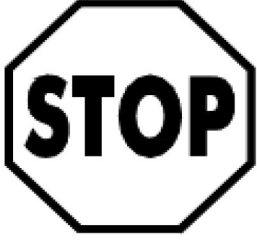







DIRECTION	MILEPOINT	LOCATION CODE (SHEET 2)	SIGN CODE	WIDTH (IN)	HEIGHT (IN)	SHEETING REMARKS	SIGN LEGEND	NEW SIGNS		EXISTING SIGNS				EXIST POST		NUMBER OF NEW POSTS	SQUARE STEEL (IN)			TUBULAR STEEL Ø (IN)				SIGN FRAME REQUIRED	REMARKS	SIGN DETAIL			
								"A"	"B"	RETAIN	SALVAGE FROM	SALVAGE TO	REMOVE	RETAIN	REMOVE		1.75	2.00	2.50	3.00	3.50	4.00	5.00			DETAIL IN SHS	DETAIL ON SHEET NUMBER	DETAIL ON STD SHEET NUMBER	
																	(LB / FT)			(LB / FT)									
BRADFORD US5 SB							FY-FLUORESCENT YELLOW FYG-FLUORESCENT YELLOW GREEN															"SHS"-STANDARD HIGHWAY SIGNS							
SB	2.420	H	R1-1	30	30							1		X												BANK ST TH-63			
		H	R1-1	30	30			6.25							1	X								X					
SB	2.405	F	R9-2A	24	30		YIELD TO PEDESTRIANS IN CROSSWALK					1		X															
		E	R9-2A	24	30		YIELD TO PEDESTRIANS IN CROSSWALK					1																	
		F	W11-2	30	30	FYG		6.25							1	X								X					
		F	W16-7	24	12	FYG		2.00																X					
		F	M3-4	24	12		WEST					1																	
		F	M1-5	24	24		VERMONT 25B					1																	
		F	M6-2	21	15		RIGHT ----> (45 DEG)					1																	
SB	2.375	F	M3-3	24	12			2.00							2	X						#2 A		X					
		F	M1-4	24	24			4.00																X					
		F	M6-3	21	15		 	2.19																X					
		F	M3-4	24	12		 	2.00																X					
		F	M1-5	30	24		 	5.00																					E-136B
		F	M6-2	21	15			2.19																X					
SIGN SUMMARY SHEET							SHEET TOTALS	31.88	0.00	0	0	0	6	0	0	4	60						PROJECT NAME: STATEWIDE NORTHEAST						
VERMONT AGENCY OF TRANSPORTATION								SF	SF	EA	EA	EA	EA	EA	EA	EA	EA	FT						PROJECT NUMBER: STPG SIGN (29)					
							TOWN TOTALS	531.1	0.0	13.0	4.0	4.0	95	0.0	0.0	85	1275.0						FILE NAME: BRADFORD US5 SB	PLOT DATE: 8/18/2010					
																							PROJECT MANAGER: A. GAMBLE	DRAWN BY: D. CROSSLEY					
																							DESIGNED BY: D. CROSSLEY	CHECKED BY: A. GAMBLE					
																							BRADFORD US 5 SB 9	SHEET 128 OF 138					