


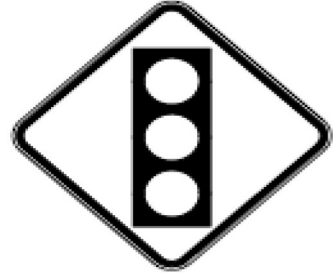


DIRECTION	MILEPOINT	LOCATION CODE (SHEET 2)	SIGN CODE	WIDTH (IN)	HEIGHT (IN)	SHEETING REMARKS	SIGN LEGEND	NEW SIGNS		EXISTING SIGNS				EXIST POST		NUMBER OF NEW POSTS	SQUARE STEEL (IN)			TUBULAR STEEL Ø (IN)				SIGN FRAME REQUIRED	REMARKS	SIGN DETAIL		
								"A"	"B"	RETAIN	SALVAGE FROM	SALVAGE TO	REMOVE	RETAIN	REMOVE		1.75	2.00	2.50	3.00	3.50	4.00	5.00			DETAIL IN SHS	DETAIL ON SHEET NUMBER	DETAIL ON STD SHEET NUMBER
																	(LB / FT)			(LB / FT)								
BRADFORD US5 SB							FY-FLUORESCENT YELLOW FYG-FLUORESCENT YELLOW GREEN																"SHS"-STANDARD HIGHWAY SIGNS					
SB	1.960	F	R2-1	24	30																							
		F	R2-1	24	30			5.00																	X			
SB	1.879	F	VD-062BC	74.75	16		TRAVEL INFORMATION			1																		
		F	VD-062C	74.75	16		TRAVEL INFORMATION			1																		
SB	1.805	F	D1-2L	72	20																							
		F	D1-2L	72	20			10.00																			8	
SB	1.770	F	R2-1	24	30																							
		F	R2-1	24	30			5.00																	X			
SB	1.675	F	R2-1	24	30		SPEED LIMIT 40																					
SB	1.640	F	W3-3	30	30																							
		F	W3-3	30	30			6.25																	X			
SB	1.600	F	M2-1	21	15		JCT																					
		F	M1-5A	24	24		ROUTE 25																					
SB	1.590	H	R1-1	24	24		STOP			1																		
SB	1.570	F	D1-1A	72	10		UP FAIRLEE 5																					
SIGN SUMMARY SHEET							SHEET TOTALS		26.25	0.00	3	0	0	8	0	0	5	75					PROJECT NAME: STATEWIDE NORTHEAST PROJECT NUMBER: STPG SIGN (29)					
VERMONT AGENCY OF TRANSPORTATION									SF	SF	EA	EA	EA	EA	EA	EA	EA	FT					FILE NAME: BRADFORD US5 SB PROJECT MANAGER: A. GAMBLE DESIGNED BY: D. CROSSLEY BRADFORD US 5 SB 11					
							TOWN TOTALS		531.1	0.0	13.0	4.0	4.0	95	0.0	0.0	85	1275.0					PLOT DATE: 8/18/2010 DRAWN BY: D. CROSSLEY CHECKED BY: A. GAMBLE SHEET 130 OF 138					