



**VR-039**

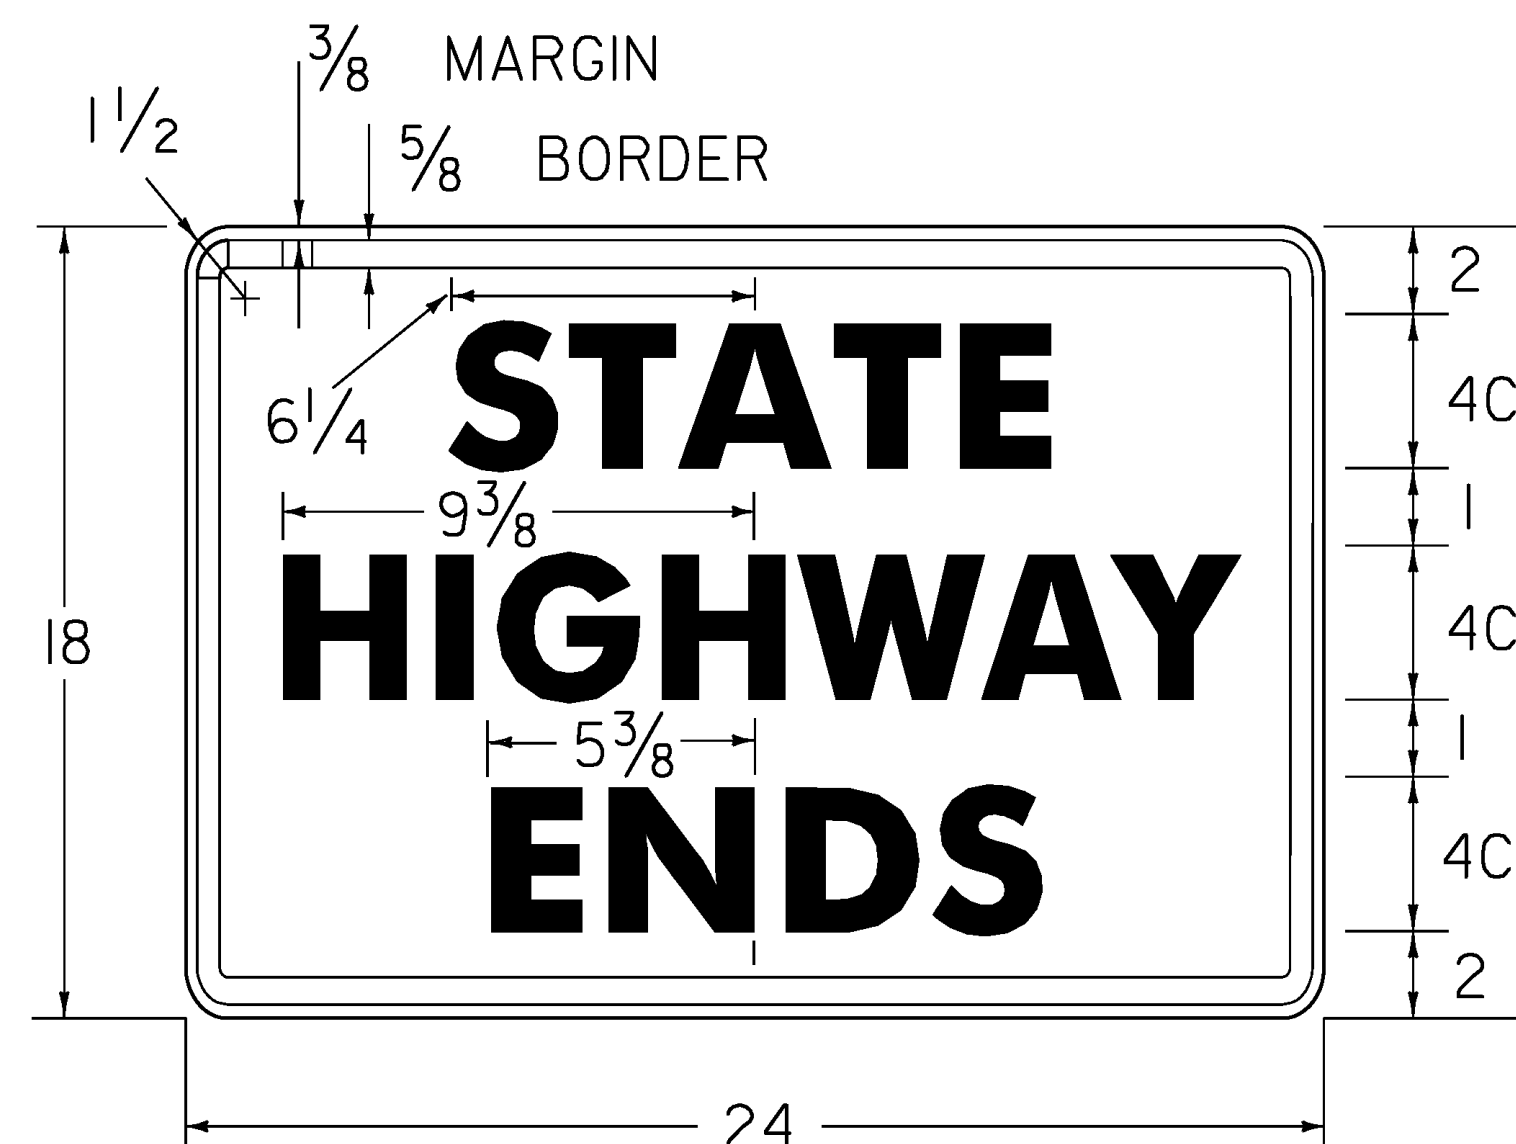


**VR-038**

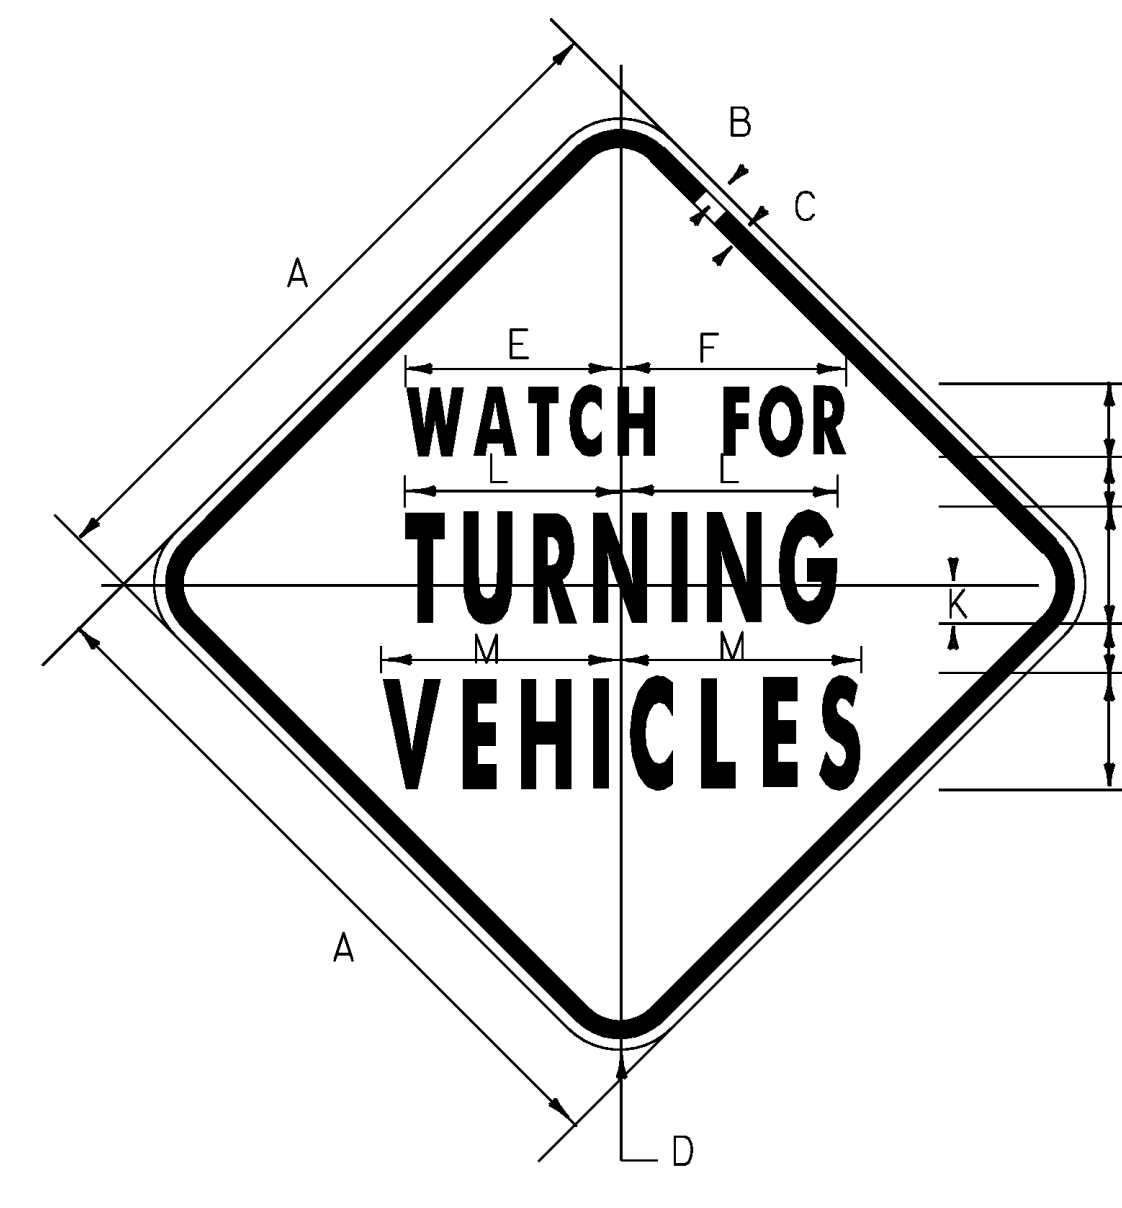


VW-205

SIGN	DIMENSIONS ( INCHES )											
	A	B	C	D	E	F	G	H	J	K	L	M
MIN.	30	1/2	3/4	1 1/8	9 5/8	9 3/4	4B	2	5B	2	9 1/4	10 1/4
STD.	36	5/8	7/8	2 1/4	11 3/4	12	4C	2 1/2	5C	2	11 1/2	12 3/8
EXPWY.	48	3/4	1 1/4	3	14 3/4	15 3/8	5C	3 3/8	8B	2 3/4	14 1/4	16 3/8

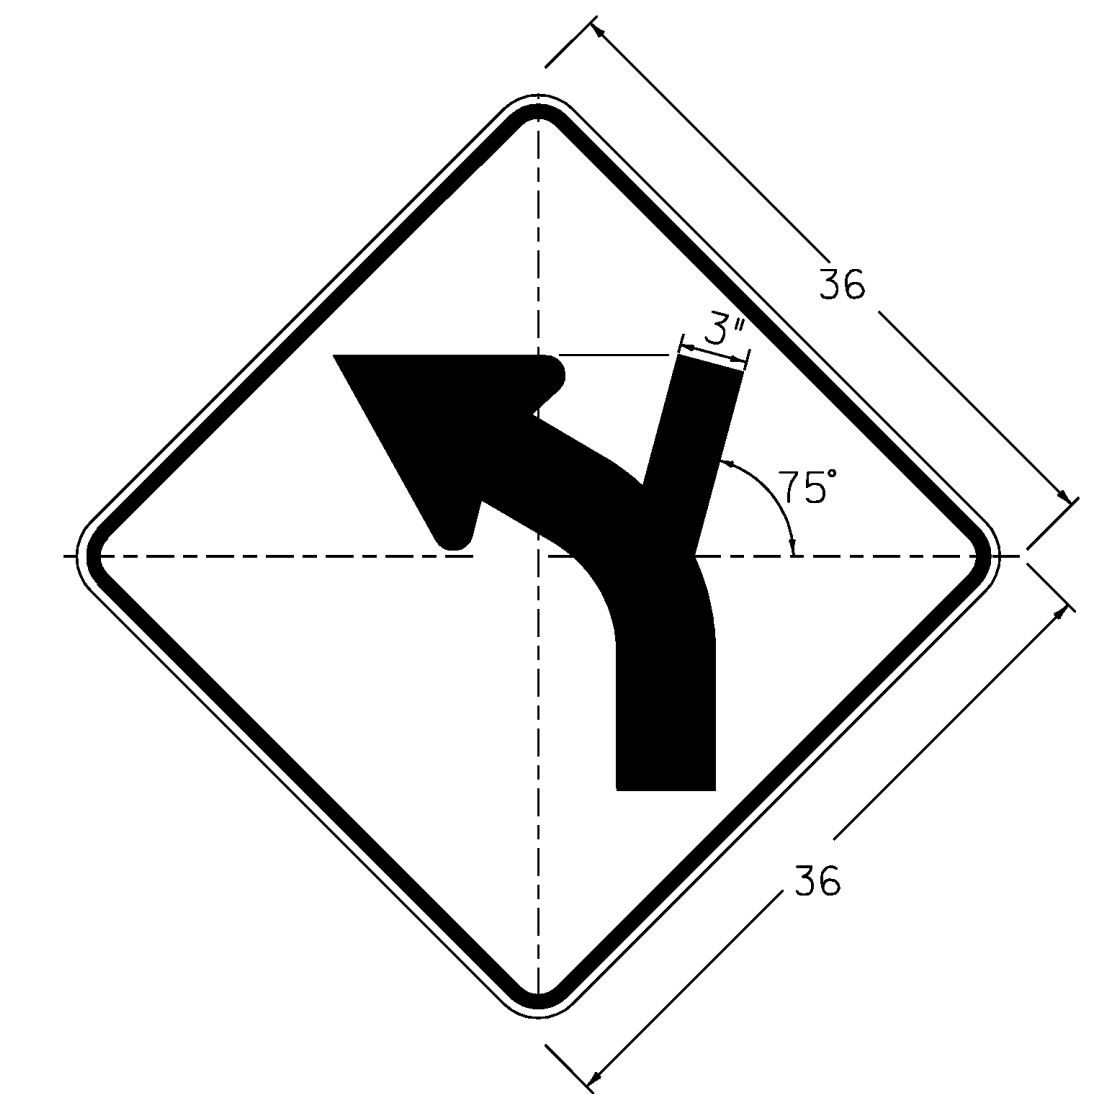


**W1-2Mi L(R)**

DIMENSIONS NOT SHOWN FOR THIS DETAIL SHALL CONFORM TO THE LATEST EDITION OF THE 2003 MUTCD FOR SIGN DETAIL W1-2. UNLESS OTHERWISE NOTED FOR THIS DETAIL

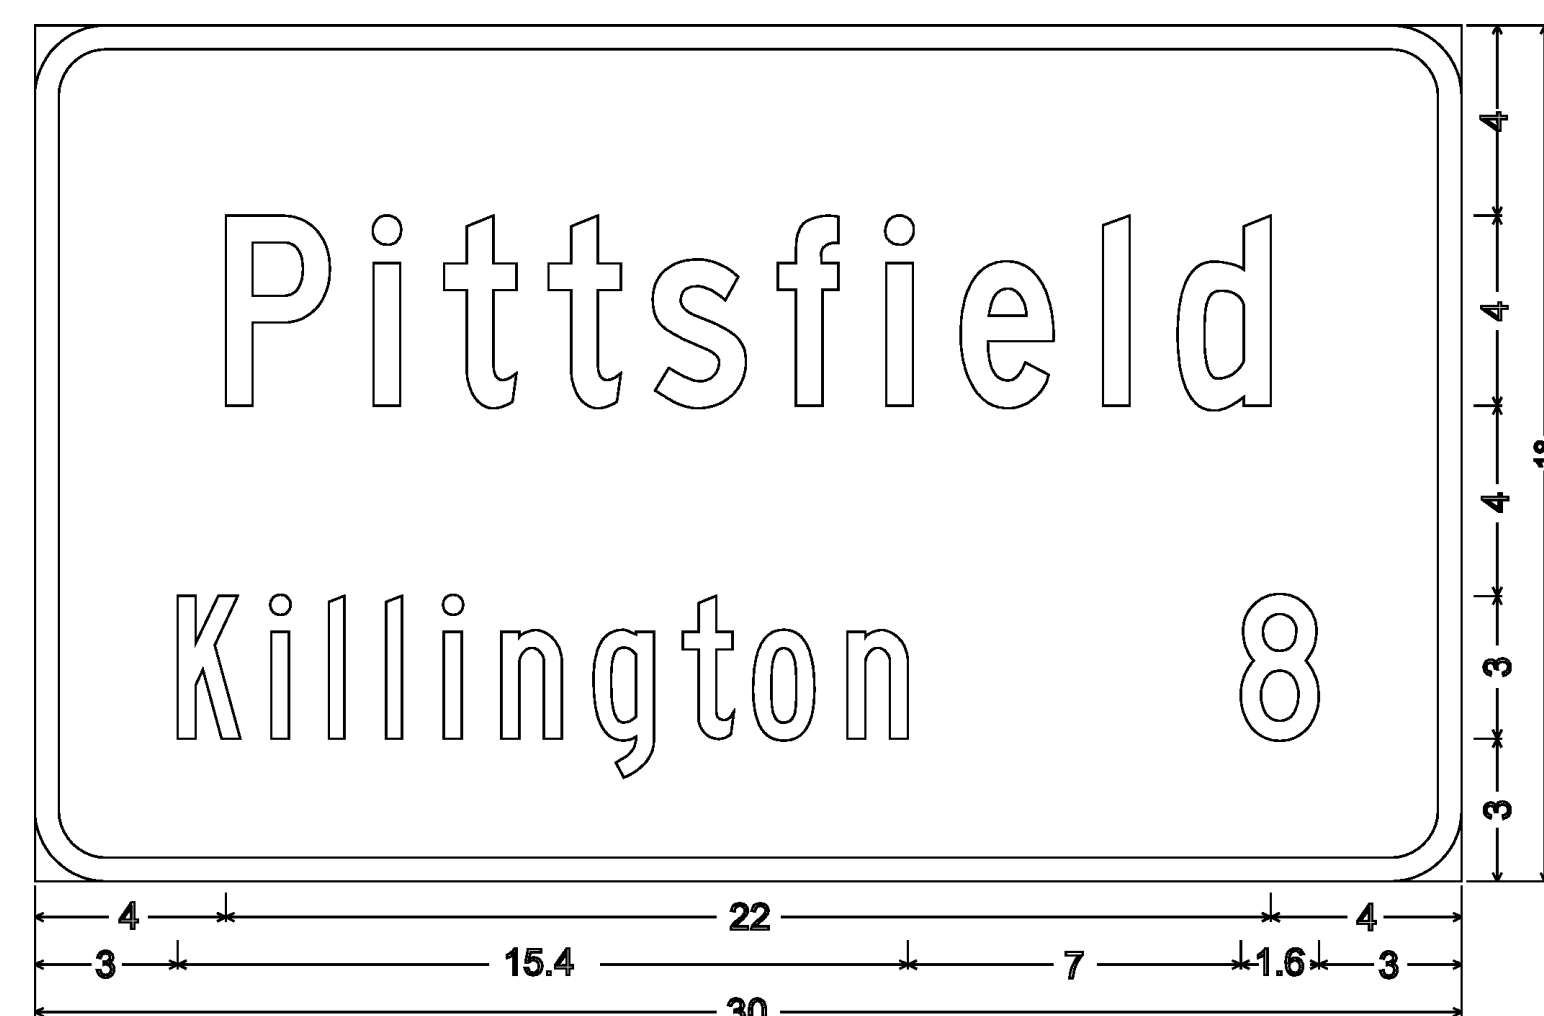


1.5" Radius, 0.5" Border, White on Green; "Pittsfield" C; "Killington" B; "8" C;

**VD-018**

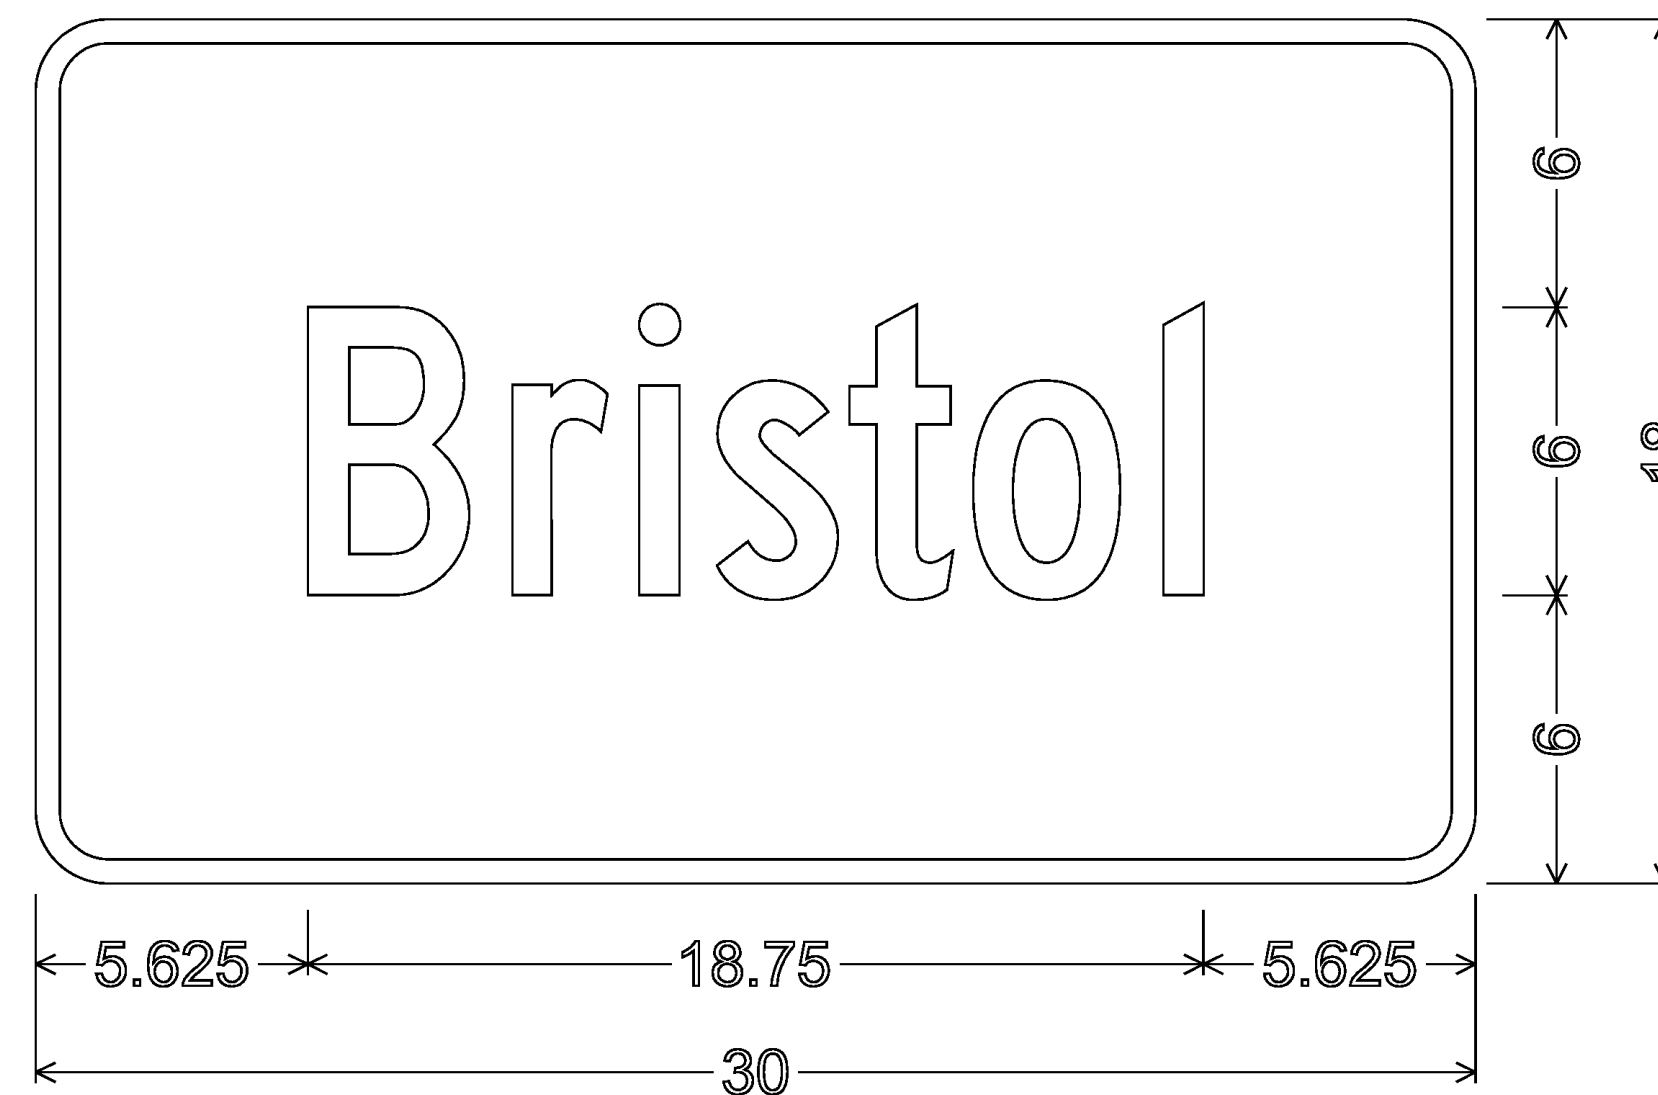


1.500" Radius, 0.500" Border, White on Green; "Bristol" C 2K;

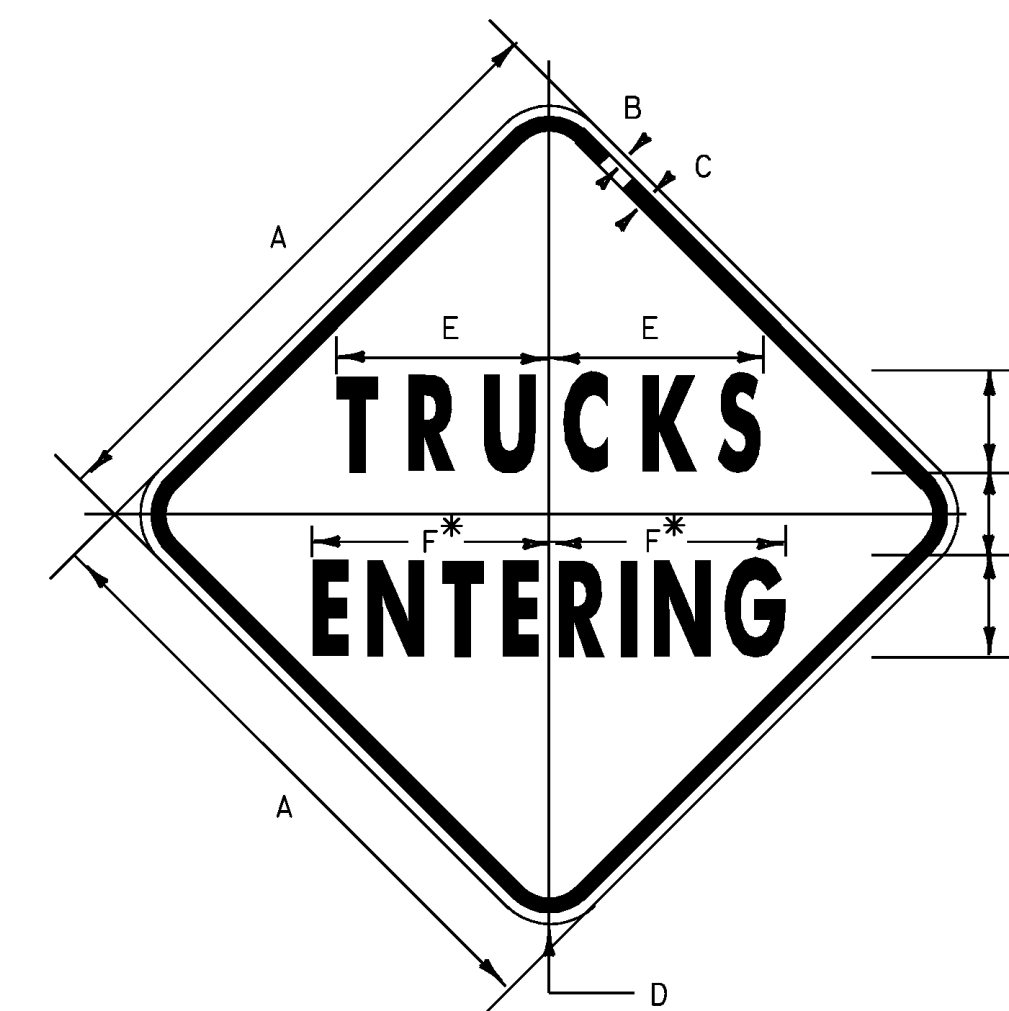

VW-202


\* REDUCE SPACING 10 %

SIGN	DIMENSIONS ( INCHES )									
	A	B	C	D	E	F	G	H	J	
MIN.	30	1/2	3/4	1 7/8	10 3/8	12 7/8	5C	5C	4	
STD.	36	5/8	7/8	2 1/4	12 1/2	13 1/4	6C	6C	4 3/16	
EXPWY.	48	3/4	1 1/4	3	20 1/2	15 3/8	8B	8B	6 3/8	

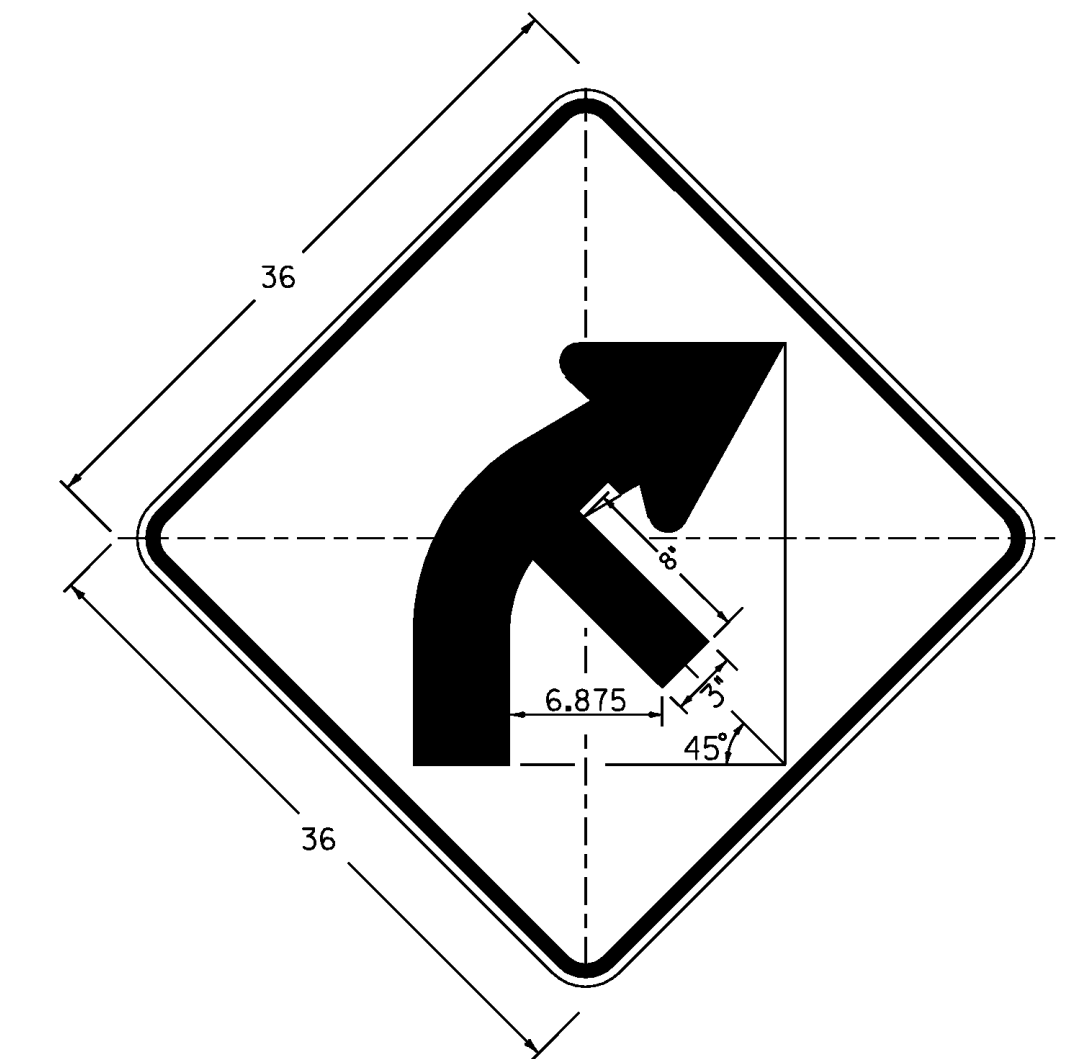

**W1-2Mb R(L)**

DIMENSIONS NOT SHOWN FOR THIS DETAIL SHALL CONFORM TO THE LATEST EDITION OF THE 2003 MUTCD FOR SIGN DETAIL W1-2. UNLESS OTHERWISE NOTED FOR THIS DETAIL

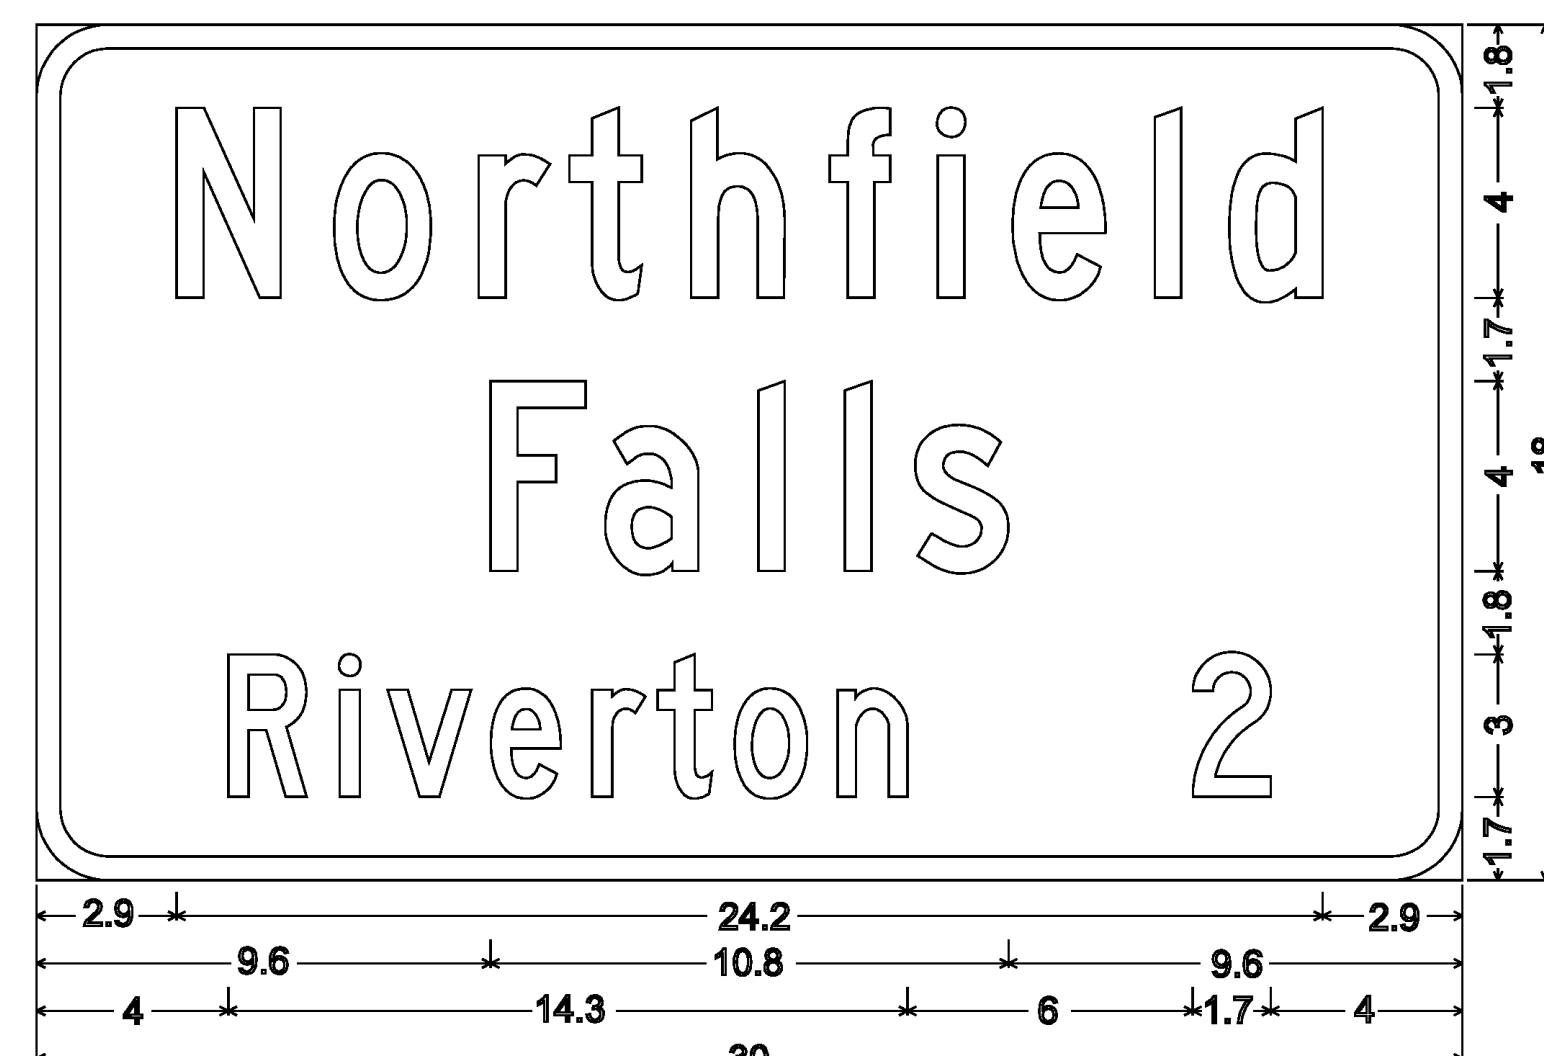

1.5" Radius, 0.5" Border, White on Green; "Northfield" C; "Falls" C; "Riverton 2" C 85% spacing;

PROJECT NAME: STATEWIDE - NORTHWEST REGION

PROJECT NUMBER: STPG SIGN (30)

FILE NAME: 10b008TS.DGN  
 PROJECT LEADER: A. GAMBLE  
 DESIGNED BY: T. GUAZZONI  
 SIGN DETAILS 4

PLOT DATE: 12-AUG-2010  
 DRAWN BY: T. GUAZZONI  
 CHECKED BY: A. GAMBLE  
 SHEET 8 OF 131