




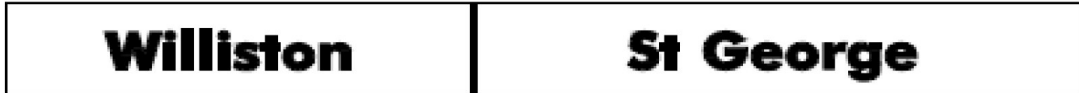


| DIRECTION | MILEPOINT | LOCATION CODE (SHEET 2) | SIGN CODE | WIDTH (IN) | HEIGHT (IN) | SHEETING REMARKS | SIGN LEGEND | NEW SIGNS | | EXISTING SIGNS | | | EXIST POST | | NUMBER OF NEW POSTS | SQUARE STEEL (IN) | | | TUBULAR STEEL Ø (IN) | | | | SIGN FRAME REQUIRED | REMARKS | SIGN DETAIL | | | |
|----------------------------------|-----------|-------------------------|-----------|------------|-------------|------------------|---|-----------|------|----------------|--------------|------------|------------|--------|---------------------|-------------------|-----------|------|----------------------|-----------|------|--|------------------------------|---------------|-------------|---------------|------------------------|----------------------------|
| | | | | | | | | "A" | "B" | RETAIN | SALVAGE FROM | SALVAGE TO | REMOVE | RETAIN | | REMOVE | 1.75 | 2.00 | 2.50 | 3.00 | 3.50 | 4.00 | | | 5.00 | DETAIL IN SHS | DETAIL ON SHEET NUMBER | DETAIL ON STD SHEET NUMBER |
| | | | | | | | | | | | | | | | | | (LB / FT) | | | (LB / FT) | | | | | | | | |
| WILLISTON NORTHBOUND | | | | | | | FY-FLUORESCENT YELLOW FYG-FLUORESCENT YELLOW GREEN | | | | | | | | | | | | | | | "SHS"-STANDARD HIGHWAY SIGNS | | | | | | |
| NB | 0.000 | C | VD-024 | 60 | 7.5 | | | | | | | 1 | | X | | | | | | | | | | | | | | |
| | | C | VD-024 | 72 | 10 | |  | 5.00 | | | | | | | 2 | | X | | | | | | | 4 | | | | |
| | | C | VD-700 | 6 | 10 | |  | 0.42 | | | | | | | | | | | | | | INSTALL ON LEFT POST | | | E-138 | | | |
| | | C | VD-700 | 6 | 10 | |  | 0.42 | | | | | | | | | | | | | | INSTALL ON RIGHT POST | | | E-138 | | | |
| NB | 0.200 | A | W1-2R | 30 | 30 | | RIGHT CURVE | | | 1 | | | | X | | | | | | | | | | | | | | |
| | | A | W13-1 | 18 | 18 | | 40 MPH PLAQUE | | | 1 | | | | | | | | | | | | | | | | | | |
| NB | 0.247 | A | W2-1M | 30 | 30 | | MODIFIED CROSSROAD | | | 1 | | | | X | | | | | | | | REINSTALL SIGN 200' +/- NORTH OF EXISTING LOCATION AT MP 0.285 | | | | | | |
| | | A | S3-1 | 30 | 30 | | SCHOOL BUS STOP AHEAD | | | | | 1 | | | | | | | | | | | | | | | | |
| | | A | S3-1 | 36 | 36 | |  | 9.00 | | | | | | | 2 | | X | | | | | | X | | | | | |
| NB | 0.285 | A | W2-1M | 30 | 30 | | MODIFIED CROSSROAD | | | | | 1 | | | 1 | | X | | | | | REINSTALL SIGN FROM MP 0.247 | | | | | | |
| NB | 0.300 | A | W11-6H | 30 | 30 | | HINGED SNOWMOBILE | | | | | 1 | | X | | | | | | | | | | | | | | |
| | | | | | | |  | | | | | | | | | | | | | | | | | | | | | |
| NB | 0.322 | A | W11-6H | 30 | 30 | | | 6.25 | | | | | | | 1 | | X | | | | | INSTALL IN CLOSED POSITION, INSTALL 120' +/- NORTH OF EXISTING SNOWMOBILE SIGN | | | E-153 | | | |
| | | | | | | |  | | | | | 1 | | X | | | | | | | | | | | | | | |
| | | C | VR-017 | 24 | 30 | | | 5.00 | | | | | | | 1 | | X | | | | | BUTTERNUT RD (TH-26) | | | E-141 | | | |
| NB | 0.360 | D | R1-1 | 30 | 30 | | | | | | | 1 | | X | | | | | | | | | | | | | | |
| SIGN SUMMARY SHEET | | | | | | | SHEET TOTALS | 26.08 | 0.00 | 2 | 1 | 1 | 5 | 0 | 0 | 7 | 105 | | | | | PROJECT NAME: Statewide - Northwest Region | | | | | | |
| | | | | | | | | SF | SF | EA | EA | EA | EA | EA | EA | EA | FT | | | | | PROJECT NUMBER: STPG SIGN(30) | | | | | | |
| VERMONT AGENCY OF TRANSPORTATION | | | | | | | TOWN DIRECTIONAL TOTALS | 434.7 | 0.0 | 26.0 | 1.0 | 1.0 | 90 | 0.0 | 0.0 | 69 | 1035.0 | | | | | FILE NAME: Williston NB.xls | PLOT DATE: 8/11/2010 | | | | | |
| | | | | | | | | | | | | | | | | | | | | | | PROJECT MANAGER: A. Gamble | DRAWN BY: T. Guazzoni | | | | | |
| | | | | | | | | | | | | | | | | | | | | | | DESIGNED BY: T. Guazzoni | CHECKED BY: A. Gamble | | | | | |
| | | | | | | | | | | | | | | | | | | | | | | WILLISTON VT 2A NB SHEET 1 | SHEET 9 | OF 131 | | | | |