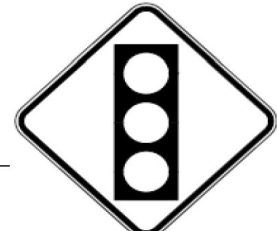


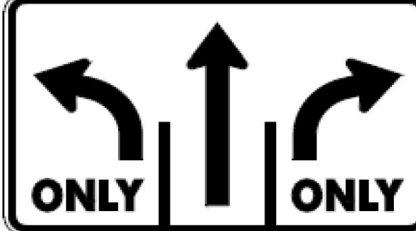




DIRECTION	MILEPOINT	LOCATION CODE (SHEET 2)	SIGN CODE	WIDTH (IN)	HEIGHT (IN)	SHEETING REMARKS	SIGN LEGEND	NEW SIGNS		EXISTING SIGNS			EXIST POST		NUMBER OF NEW POSTS	SQUARE STEEL (IN)			TUBULAR STEEL Ø (IN)				SIGN FRAME REQUIRED	REMARKS	SIGN DETAIL			
								"A"	"B"	RETAIN	SALVAGE FROM	SALVAGE TO	REMOVE	RETAIN		REMOVE	1.75	2.00	2.50	3.00	3.50	4.00			5.00	DETAIL IN SHS	DETAIL ON SHEET NUMBER	DETAIL ON STD SHEET NUMBER
																	(LB / FT)			(LB / FT)								
WILLISTON NORTHBOUND							FY-FLUORESCENT YELLOW FYG-FLUORESCENT YELLOW GREEN																"SHS"-STANDARD HIGHWAY SIGNS					
		A	W3-3	30	30			6.25						1	X										X			
		A	W16-2	18	12			1.50																	X			
PROJECT RESUMES BEYOND INTERSTATE 89 INTERCHANGE (WORK TO BE COMPLETED IN 2010 AS PART OF WATERBURY-WINOOSKI IMG SIGN(19))																												
NB	3.160	A	VR-922R	36	30		LEFT & THRU/RIGHT "ONLY"			1				X														
NB	3.192	A	M3-1S	24	12							1		X														
		A	M1-5	24	24								1															
		A	M3-1	24	12				2.00					1	X									GREEN ON WHITE SHEETING	X			
		A	M1-5	24	24				4.00																		E-136B	
NB	3.245	A	VR-932	48	30							1		X														
		A	VR-932	48	30				10.00					2	X												E-145B	
NB	3.288	A	R2-1	24	30							1		X														
		A	R2-1	30	36				7.50					1	X											6		
NB	3.360	A	M3-1S	24	12							1		X														
		A	M1-5	24	24								1															
		A	M3-1	24	12				2.00					1	X									GREEN ON WHITE SHEETING	X			
SIGN SUMMARY SHEET							SHEET TOTALS	33.25	0.00	1	0	0	6	0	0	6	90						PROJECT NAME: Statewide - Northwest Region					
								SF	SF	EA	EA	EA	EA	EA	EA	EA	FT						PROJECT NUMBER: STPG SIGN(30)					
VERMONT AGENCY OF TRANSPORTATION							TOWN DIRECTIONAL TOTALS	434.7	0.0	26.0	1.0	1.0	90	0.0	0.0	69	1035.0						FILE NAME: Williston NB.xls PLOT DATE: 8/11/2010					
																							PROJECT MANAGER: A. Gamble DRAWN BY: T. Guazzoni					
																							DESIGNED BY: T. Guazzoni CHECKED BY: A. Gamble					
																							WILLISTON VT 2A NB SHEET 4 SHEET 12 OF 131					