




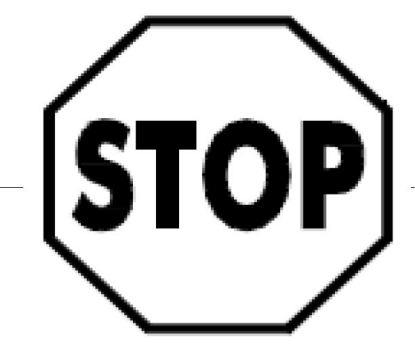


DIRECTION	MILEPOINT	LOCATION CODE (SHEET 2)	SIGN CODE	WIDTH (IN)	HEIGHT (IN)	SHEETING REMARKS	SIGN LEGEND	NEW SIGNS		EXISTING SIGNS				EXIST POST		NUMBER OF NEW POSTS	SQUARE STEEL (IN)			TUBULAR STEEL Ø (IN)				SIGN FRAME REQUIRED	REMARKS	SIGN DETAIL			
								"A"	"B"	RETAIN	SALVAGE FROM	SALVAGE TO	REMOVE	RETAIN	REMOVE		1.75	2.00	2.50	FOUNDATION	3.00	3.50	4.00			5.00	DETAIL IN SHS	DETAIL ON SHEET NUMBER	DETAIL ON STD SHEET NUMBER
																	(LB / FT)				(LB / FT)								
WILLISTON NORTHBOUND							FY-FLUORESCENT YELLOW FYG-FLUORESCENT YELLOW GREEN															"SHS"-STANDARD HIGHWAY SIGNS							
			A	M1-5	24	24																							
			A	M3-1	24	12		2.00							1			X							GREEN ON WHITE SHEETING	X			
			A	M1-5	24	24		4.00																		E-136B			
NB	3.900		A	VD-062B	72	16	BUSINESS SIGN				1																		
			A	VD-062B	72	16	BUSINESS SIGN				1																		
NB	3.930		A	R2-1	24	30																							
			A	R2-1	24	30		5.00							1			X							X				
NB	3.965		A	VR-921L	30	30																							
			A	VR-921L	30	30		6.25							1			X							E-145A				
NB	3.990		A	R3-7L	30	30																							
			A	R3-7L	30	30		6.25							1			X							X				
NB	4.096		C	VR-017	24	30																							
			C	VR-017	24	30		5.00							1			X						KNIGHT LN (TH-69)	E-141				
NB	4.125		D	R1-1	30	30																							
			D	R1-1	30	30		6.25							1			X						KNIGHT LN (TH-69)	X				
SIGN SUMMARY SHEET							SHEET TOTALS	34.75	0.00	2	0	0	6	0	0	6	90							PROJECT NAME: Statewide - Northwest Region					
								SF	SF	EA	EA	EA	EA	EA	EA	EA	FT							PROJECT NUMBER: STPG SIGN(30)					
VERMONT AGENCY OF TRANSPORTATION							TOWN DIRECTIONAL TOTALS	434.7	0.0	26.0	1.0	1.0	90	0.0	0.0	69	1035.0							FILE NAME: Williston NB.xls PLOT DATE: 8/11/2010					
																								PROJECT MANAGER: A. Gamble DRAWN BY: T. Guazzoni					
																								DESIGNED BY: T. Guazzoni CHECKED BY: A. Gamble					
																								WILLISTON VT 2A NB SHEET 9 SHEET 17 OF 131					