

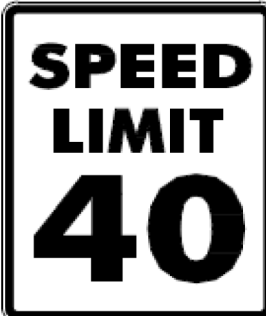



DIRECTION	MILEPOINT	LOCATION CODE (SHEET 2)	SIGN CODE	WIDTH (IN)	HEIGHT (IN)	SHEETING REMARKS	SIGN LEGEND	NEW SIGNS		EXISTING SIGNS				EXIST POST		NUMBER OF NEW POSTS	SQUARE STEEL (IN)			TUBULAR STEEL Ø (IN)				SIGN FRAME REQUIRED	REMARKS	SIGN DETAIL		
								"A"	"B"	RETAIN	SALVAGE FROM	SALVAGE TO	REMOVE	RETAIN	REMOVE		1.75	2.00	2.50	3.00	3.50	4.00	5.00			DETAIL IN SHS	DETAIL ON SHEET NUMBER	DETAIL ON STD SHEET NUMBER
																	(LB / FT)			(LB / FT)								
WILLISTON NORTHBOUND							FY-FLUORESCENT YELLOW FYG-FLUORESCENT YELLOW GREEN															"SHS"-STANDARD HIGHWAY SIGNS						
NB	4.790	C	VR-017	24	30																		REMOVE TOWN REDUCED SPEED AHEAD SIGN					
		C	VR-017	24	30				5.00															MOUNTAINVIEW RD (TH-4)			E-141	
NB	4.790	M	R10-12	24	30					1													OVERHEAD ASSEMBLY					
NB	4.830	A	M3-1	24	12																		NORTH					
		A	M1-5A	24	24																		ROUTE 2A AIRPLANE SIGN					
NB	4.855	A	R2-1	24	30																		SPEED LIMIT 40					
		A	M3-1	24	12																			GREEN ON WHITE SHEETING	X			
		A	M1-5	24	24				4.00																		E-136B	
NB	4.910	A	R2-1	24	30																							
		A	R4-1	24	30																							
		A	R2-1	24	30				5.00																X			
		A	R4-1	24	30				5.00																X			
NB	5.116	A	R2-1	24	30				5.00															INSTALL 10' SOUTH OF POLE 57221/54	X			
		A	R4-1	24	30																				X			
		A	R2-1	24	30				5.00																			
NB	5.135	A	R2-1	24	30																		SPEED LIMIT 40					
SIGN SUMMARY SHEET							SHEET TOTALS	31.00	0.00	1	0	0	9	0	0	3	45					PROJECT NAME: Statewide - Northwest Region						
VERMONT AGENCY OF TRANSPORTATION							TOWN DIRECTIONAL TOTALS	434.7	0.0	26.0	1.0	1.0	90	0.0	0.0	69	1035.0					PROJECT NUMBER: STPG SIGN(30)						
								SF	SF	EA	EA	EA	EA	EA	EA	EA	FT					FILE NAME: Williston NB.xls	PLOT DATE: 8/11/2010					
																						PROJECT MANAGER: A. Gamble	DRAWN BY: T. Guazzoni					
																						DESIGNED BY: T. Guazzoni	CHECKED BY: A. Gamble					
																						WILLISTON VT 2A NB SHEET 12	SHEET 20 OF 131					