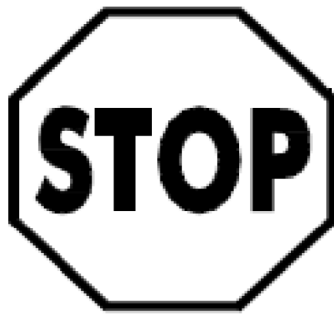

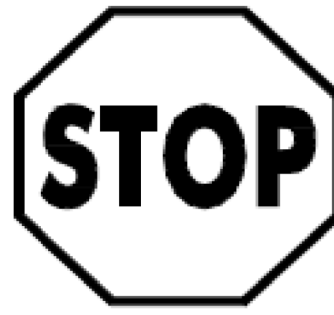



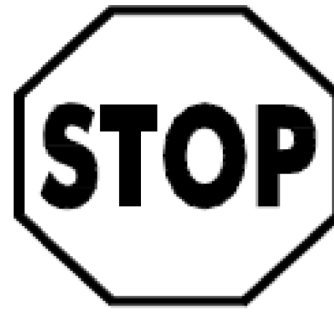


DIRECTION	MILEPOINT	LOCATION CODE (SHEET 2)	SIGN CODE	WIDTH (IN)	HEIGHT (IN)	SHEETING REMARKS	SIGN LEGEND	NEW SIGNS		EXISTING SIGNS				EXIST POST		NUMBER OF NEW POSTS	SQUARE STEEL (IN)			TUBULAR STEEL Ø (IN)				SIGN FRAME REQUIRED	REMARKS	SIGN DETAIL		
								"A"	"B"	RETAIN	SALVAGE FROM	SALVAGE TO	REMOVE	RETAIN	REMOVE		1.75	2.00	2.50	3.00	3.50	4.00	5.00			DETAIL IN SHS	DETAIL ON SHEET NUMBER	DETAIL ON STD SHEET NUMBER
																	(LB / FT)			(LB / FT)								
WILLISTON SOUTHBOUND							FY-FLUORESCENT YELLOW FYG-FLUORESCENT YELLOW GREEN															"SHS"-STANDARD HIGHWAY SIGNS						
SB	5.529	H	R1-1	30	30																			JAMES BROWN DR (TH-54)				
		H	R1-1	30	30			6.25							1		X								X			
SB	5.321	G	VR-017	24	30																			RIVER COVE RD (TH-6)				
		G	VR-017	24	30			5.00							1		X										E-141	
SB	5.312	H	R1-1	30	30																			RIVER COVE RD (TH-6)				
		H	R1-1	30	30			6.25							1		X								X			
SB	5.198	F	R2-1	24	30																							
		F	R4-1	24	30																							
		F	R2-1	24	30																				X			
		F	R4-1	24	30			5.00							1		X								X			
SB	5.026	G	VR-017	24	30																							
		G	VR-017	24	30			5.00							1		X							HILLSIDE DR (TH-39)			E-141	
SB	5.02	H	R1-1	30	30																							
		H	R1-1	30	30			6.25							1		X							HILLSIDE DR (TH-39)	X			
SB	4.968	F	R4-1	24	30																							
SIGN SUMMARY SHEET							SHEET TOTALS	38.75	0.00	0	0	3	8	0	0	6	90							PROJECT NAME: Statewide - Northwest Region				
VERMONT AGENCY OF TRANSPORTATION							TOWN DIRECTIONAL TOTALS	472.7	0.0	20.0	1.0	1.0	84	0.0	0.0	67	1005.0							PROJECT NUMBER: STPG SIGN(30)				
								SF	SF	EA	EA	EA	EA	EA	EA	EA	FT							FILE NAME: Williston SB.xls	PLOT DATE: 8/11/2010			
																								PROJECT MANAGER: A. Gamble	DRAWN BY: T. Guazzoni			
																								DESIGNED BY: T. Guazzoni	CHECKED BY: A. Gamble			
																								WILLISTON VT 2A SB SHEET 2	SHEET 24 OF 131			