
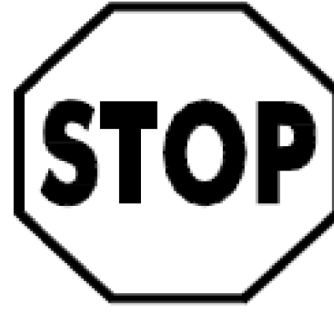



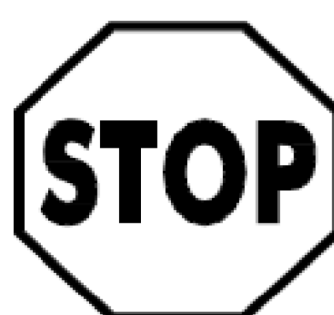


DIRECTION	MILEPOINT	LOCATION CODE (SHEET 2)	SIGN CODE	WIDTH (IN)	HEIGHT (IN)	SHEETING REMARKS	SIGN LEGEND	NEW SIGNS		EXISTING SIGNS				EXIST POST		NUMBER OF NEW POSTS	SQUARE STEEL (IN)			TUBULAR STEEL Ø (IN)				SIGN FRAME REQUIRED	REMARKS	SIGN DETAIL			
								"A"	"B"	RETAIN	SALVAGE FROM	SALVAGE TO	REMOVE	RETAIN	REMOVE		1.75	2.00	2.50	FOUNDATION	3.00	3.50	4.00			5.00	DETAIL IN SHS	DETAIL ON SHEET NUMBER	DETAIL ON STD SHEET NUMBER
																	(LB / FT)				(LB / FT)								
<b>WILLISTON SOUTHBOUND</b>							FY-FLUORESCENT YELLOW FYG-FLUORESCENT YELLOW GREEN															"SHS"-STANDARD HIGHWAY SIGNS							
SB	4.505	G	VR-017	24	30																								
		G	VR-017	24	30																					E-141			
SB	4.498	H	R1-1	30	30																								
		H	R1-1	30	30																				X				
SB	4.41	F	R2-1	24	30		 																						
		F	R4-1	24	30																								
		F	R2-1	24	30																				X				
		F	R4-1	24	30																				X				
SB	4.222	G	VR-017	24	30																								
		G	VR-017	24	30																					E-141			
SB	4.214	H	R1-1	30	30																								
		H	R1-1	30	30																				X				
SB	4.12	E	W14-3	48	36																								
		F	R2-1	24	30																								
		E	W14-3	48	36																								
<b>SIGN SUMMARY SHEET</b>								SHEET TOTALS		44.50	0.00	0	0	0	8	0	0	7	105					PROJECT NAME: <b>Statewide - Northwest Region</b>					
VERMONT AGENCY OF TRANSPORTATION								TOWN DIRECTIONAL TOTALS		472.7	0.0	20.0	1.0	1.0	84	0.0	0.0	67	1005.0					PROJECT NUMBER: <b>STPG SIGN(30)</b>					
										SF	SF	EA	EA	EA	EA	EA	EA	EA	FT					FILE NAME: <b>Williston SB.xls</b>					
																				PLOT DATE: <b>8/11/2010</b>									
																				DRAWN BY: <b>T. Guazzoni</b>									
																				CHECKED BY: <b>A. Gamble</b>									
																				SHEET <b>27</b> OF <b>131</b>									