

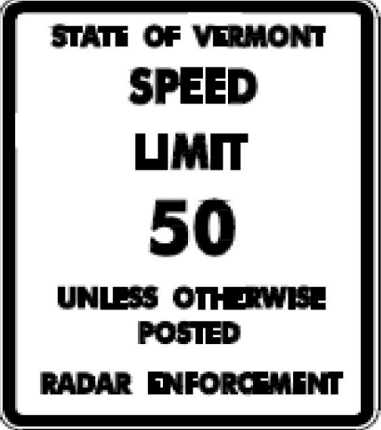





DIRECTION	MILEPOINT	LOCATION CODE (SHEET 2)	SIGN CODE	WIDTH (IN)	HEIGHT (IN)	SHEETING REMARKS	SIGN LEGEND	NEW SIGNS		EXISTING SIGNS			EXIST POST		NUMBER OF NEW POSTS	SQUARE STEEL (IN)			TUBULAR STEEL Ø (IN)				SIGN FRAME REQUIRED	REMARKS	SIGN DETAIL				
								"A"	"B"	RETAIN	SALVAGE FROM	SALVAGE TO	REMOVE	RETAIN		REMOVE	1.75	2.00	2.50	FOUNDATION	3.00	3.50			4.00	5.00	DETAIL IN SHS	DETAIL ON SHEET NUMBER	DETAIL ON STD SHEET NUMBER
																	(LB / FT)				(LB / FT)								
ADDISON EASTBOUND							FY-FLUORESCENT YELLOW FYG-FLUORESCENT YELLOW GREEN															"SHS"-STANDARD HIGHWAY SIGNS							
EB	0.410	A	R2-1	24	30																								
		A	R2-1	24	30			5.00							1		X								X				
EB	0.460	A	M1-5	24	24							1																	
		A	M3-2S	24	12							1																	
		A	VD-503	12	18		CHAMPLAIN BIKEWAY SIGN				1																		
		A	M3-2	24	12			2.00							1		X						GREEN ON WHITE SHEETING	X					
		A	M5-1	24	24			4.00																		E-136B			
		A	VD-503	12	18		CHAMPLAIN BIKEWAY SIGN				1																		
EB	0.486	A	VR-601A				BUCKLE UP ITS THE LAW					1																	
EB	0.560	A	R2-1	24	30		SPEED LIMIT 50					1																	
		A	VR-208	24	24		UNLESS OTHERWISE POSTED					1																	
		A	VR-114	48	60			20.00							1		X									E-144			
EB	0.655	A	W1-2L	30	30			6.25							1		X						INSTALL MINIMUM 10' WEST OF EXISTING UTILITY POLE	X					
		A	W13-1	18	18			2.25																	X				
EB	0.705	A	W6-1L	48	24			8.00							2		X						INSTALL 240' +/- FROM \$500 FINE SIGN	X					
SIGN SUMMARY SHEET							SHEET TOTALS			47.50	0.00	0	1	1	5	0	0	6	90				PROJECT NAME: Statewide - Northwest Region						
										SF	SF	EA	EA	EA	EA	EA	EA	EA	FT				PROJECT NUMBER: STPG SIGN(30)						
										418.6	0.0	38.0	7.0	7.0	65	0.0	0.0	69	1035.0				FILE NAME: Addison EB.xls	PLOT DATE: 8/11/2010					
VERMONT AGENCY OF TRANSPORTATION							TOWN DIRECTIONAL TOTALS													DESIGNED BY: T. Guazzoni	CHECKED BY: A. Gamble								
																				ADDISON VT17 EASTBOUND SHEET 1	SHEET 37	OF 131							