

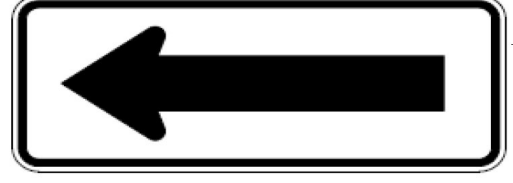
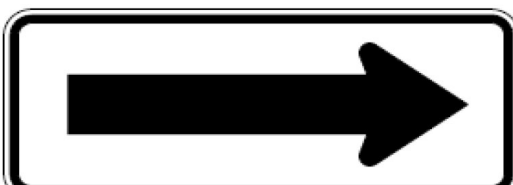
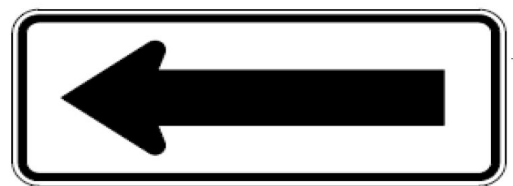



DIRECTION	MILEPOINT	LOCATION CODE (SHEET 2)	SIGN CODE	WIDTH (IN)	HEIGHT (IN)	SHEETING REMARKS	SIGN LEGEND	NEW SIGNS		EXISTING SIGNS			EXIST POST		NUMBER OF NEW POSTS	SQUARE STEEL (IN)			TUBULAR STEEL Ø (IN)				SIGN FRAME REQUIRED	REMARKS	SIGN DETAIL				
								"A"	"B"	RETAIN	SALVAGE FROM	SALVAGE TO	REMOVE	RETAIN		REMOVE	1.75	2.00	2.50	FOUNDATION	3.00	3.50			4.00	5.00	DETAIL IN SHS	DETAIL ON SHEET NUMBER	DETAIL ON STD SHEET NUMBER
																	(LB / FT)				(LB / FT)								
ADDISON EASTBOUND							FY-FLUORESCENT YELLOW FYG-FLUORESCENT YELLOW GREEN															"SHS"-STANDARD HIGHWAY SIGNS							
			A	W13-1	18	18	35 MPH PLAQUE							1															
EB	5.326		A	W1-4L	30	30		6.25							1		X						INSTALL SIGN 400' EAST OF EXISTING REVERSE CURVE ASSEMBLY	X					
			A	W13-1	18	18		2.25															X						
EB	5.340		B	W1-6	48	24							1			X													
			B	W1-6R	48	24		8.00							2		X						X						
EB	5.360		A	W1-6	48	24							1			X													
			A	W1-6L	48	24		8.00							2		X						X						
EB	5.360		B	W1-6	48	24							1			X													
			B	W1-6R	48	24		8.00							2		X						X						
EB	5.380		A	W1-6	48	24							1			X													
			A	W1-6L	48	24		8.00							2		X						X						
EB	5.650		A	W1-4R	30	30	RIGHT REVERSE CURVE						1			X													
			A	W13-1	18	18	40 MPH PLAQUE						1																
EB	5.724		A	W1-4R	30	30		6.25							1		X						INSTALL 450' +/- EAST OF EXISTING RIGHT REVERSE CURVE ASSEMBLY	X					
			A	W13-1	18	18		2.25															X						
SIGN SUMMARY SHEET							SHEET TOTALS	49.00	0.00	0	0	0	7	0	0	10	150						PROJECT NAME: Statewide - Northwest Region						
								SF	SF	EA	EA	EA	EA	EA	EA	EA	FT						PROJECT NUMBER: STPG SIGN(30)						
VERMONT AGENCY OF TRANSPORTATION							TOWN DIRECTIONAL TOTALS	418.6	0.0	38.0	7.0	7.0	65	0.0	0.0	69	1035.0						FILE NAME: Addison EB.xls	PLOT DATE: 8/11/2010					
																						PROJECT MANAGER: A. Gamble	DRAWN BY: T. Guazzoni						
																						DESIGNED BY: T. Guazzoni	CHECKED BY: A. Gamble						
																						ADDISON VT17 EASTBOUND SHEET 4	SHEET 40 OF 131						