

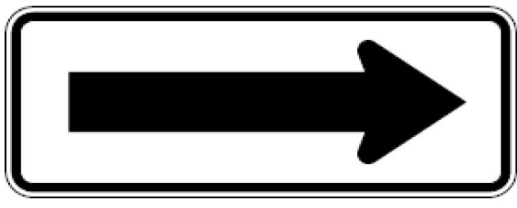

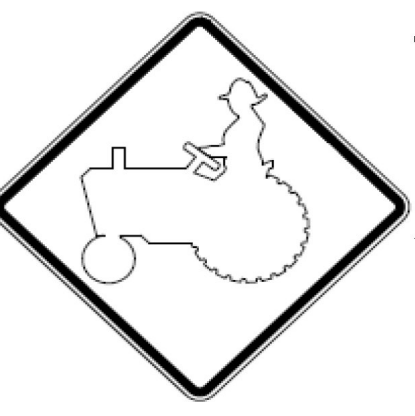
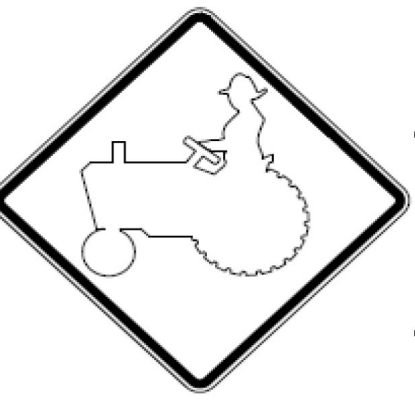




DIRECTION	MILEPOINT	LOCATION CODE (SHEET 2)	SIGN CODE	WIDTH (IN)	HEIGHT (IN)	SHEETING REMARKS	SIGN LEGEND	NEW SIGNS		EXISTING SIGNS			EXIST POST		NUMBER OF NEW POSTS	SQUARE STEEL (IN)			TUBULAR STEEL Ø (IN)				SIGN FRAME REQUIRED	REMARKS	SIGN DETAIL					
								"A"	"B"	RETAIN	SALVAGE FROM	SALVAGE TO	REMOVE	RETAIN		REMOVE	1.75	2.00	2.50	FOUNDATION	3.00	3.50			4.00	5.00	DETAIL IN SHS	DETAIL ON SHEET NUMBER	DETAIL ON STD SHEET NUMBER	
																	(LB / FT)				(LB / FT)									
<b>ADDISON EASTBOUND</b>							FY-FLUORESCENT YELLOW FYG-FLUORESCENT YELLOW GREEN															"SHS"-STANDARD HIGHWAY SIGNS								
EB	9.660	A	W1-4R	30	30		 																							
		A	W13-1	18	18																									
		A	W1-4R	30	30																					X				
		A	W13-1	18	18																					X				
EB	10.000	B	W1-6R	48	24		 																							
		A	W1-6L	48	24																					X				
EB	10.020	A	W1-4R	30	30		RIGHT REVERSE CURVE				1																			
EB	10.178	A	W11-5	30	30																									
		A	W11-5	30	30																					X				
EB	10.242	A	W2-2ML	30	30		MODIFIED LEFT SIDE ROAD				1																			
		A	W16-8A	36	8		LOTTER CREEK RD PLAQUE				1																			
EB	10.382	A	R2-1	24	30		SPEED LIMIT 45				1																			
EB	10.511	A	W11-5	30	30		 																							
		A	S3-1	30	30																					X				
EB	10.580	A	S3-1	30	30																									
		A	S3-1	36	36	FYG																				X				
<b>SIGN SUMMARY SHEET</b>							SHEET TOTALS	46.00	0.00	4	0	0	4	0	0	8	120							PROJECT NAME: Statewide - Northwest Region						
VERMONT AGENCY OF TRANSPORTATION							TOWN DIRECTIONAL TOTALS	SF	SF	EA	EA	EA	EA	EA	EA	EA	FT							PROJECT NUMBER: STPG SIGN(30)						
								418.6	0.0	38.0	7.0	7.0	65	0.0	0.0	69	1035.0							FILE NAME: Addison EB.xls	PLOT DATE: 8/11/2010					
																									PROJECT MANAGER: A. Gamble	DRAWN BY: T. Guazzoni				
																										DESIGNED BY: T. Guazzoni	CHECKED BY: A. Gamble			
																										ADDISON VT17 EASTBOUND SHEET 11	SHEET 47 OF 131			