
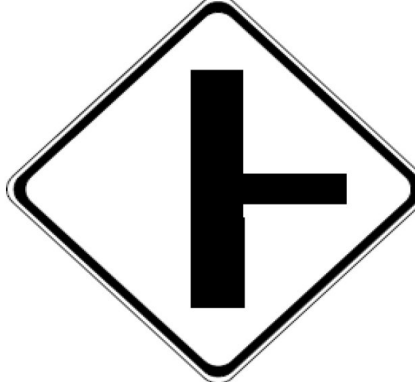



DIRECTION	MILEPOINT	LOCATION CODE (SHEET 2)	SIGN CODE	WIDTH (IN)	HEIGHT (IN)	SHEETING REMARKS	SIGN LEGEND	NEW SIGNS		EXISTING SIGNS			EXIST POST		NUMBER OF NEW POSTS	SQUARE STEEL (IN)			TUBULAR STEEL Ø (IN)				SIGN FRAME REQUIRED	REMARKS	SIGN DETAIL															
								"A"	"B"	RETAIN	SALVAGE FROM	SALVAGE TO	REMOVE	RETAIN		REMOVE	1.75	2.00	2.50	FOUNDATION	3.00	3.50			4.00	5.00	DETAIL IN SHS	DETAIL ON SHEET NUMBER	DETAIL ON STD SHEET NUMBER											
																	(LB / FT)				(LB / FT)																			
<b>ADDISON WESTBOUND</b>							FY-FLUORESCENT YELLOW FYG-FLUORESCENT YELLOW GREEN															"SHS"-STANDARD HIGHWAY SIGNS																		
		F	R8-3A	24	24			4.00						1	X										X															
WB	8.303	F	D1-1M	72	12		FERRY TO NEW YORK STATE 8				1	1		X	2	X																								
		F	M3-4S	24	12								1																											
		F	M1-5	24	24								1																											
		F	M3-4	24	12			2.00																	X															
		F	M1-5	24	24			4.00																				E-136B												
WB	8.183	F	R2-1	24	30		SPEED LIMIT 50			1			X																											
WB	8.130	F	VW-290	30	30		SALT REDUCTION AREA						1	X																										
		F	W7-3A	24	18		NEXT 8 MILES						1																											
WB	8.050	F	W2-2R	30	30								1	X																										
		F	W2-2MaR	30	30			6.25						1	X												6													
WB	7.951	G	VR-017	24	30		LEGAL LOAD LIMIT 24000 LBS			1			X																											
WB	7.946	H	R1-1	30	30		STOP			1			X																											
WB	6.940	F	D6-2M	24	30								1	X																										
		F	D6-2M	24	30			5.00						1	X													6												
<b>SIGN SUMMARY SHEET</b>							<b>SHEET TOTALS</b>	21.25	0.00	3	1	1	6	0	0	5	75																							
								SF	SF	EA	EA	EA	EA	EA	EA	EA	FT																							
VERMONT AGENCY OF TRANSPORTATION							<b>TOWN DIRECTIONAL TOTALS</b>	296.9	0.0	34.0	6.0	6.0	50	0.0	0.0	51	765.0																							
																					PROJECT NAME:	<b>Statewide - Northwest Region</b>												PROJECT NUMBER:	<b>STPG SIGN(30)</b>					
																					FILE NAME:	<b>Addison WB.xls</b>												PLOT DATE:	<b>8/11/2010</b>					
																					PROJECT MANAGER:	<b>A. Gamble</b>												DRAWN BY:	<b>T. Guazzoni</b>					
																					DESIGNED BY:	<b>T. Guazzoni</b>												CHECKED BY:	<b>A. Gamble</b>					
																					ADDISON VT 17 WESTBOUND SHEET 5												SHEET	<b>54</b>	OF	<b>131</b>				