


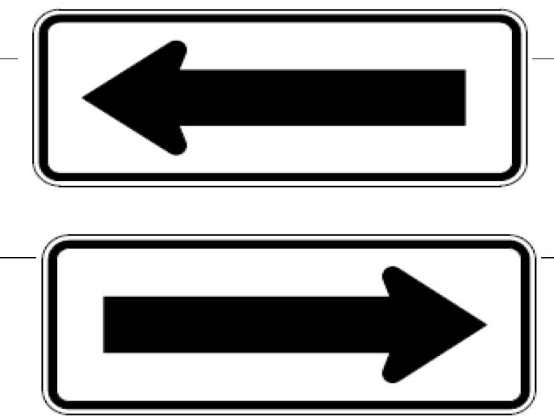
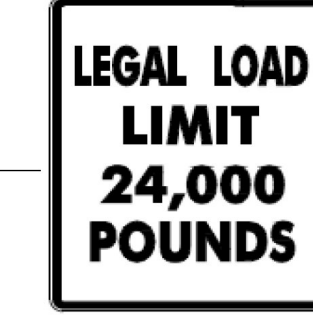


DIRECTION	MILEPOINT	LOCATION CODE (SHEET 2)	SIGN CODE	WIDTH (IN)	HEIGHT (IN)	SHEETING REMARKS	SIGN LEGEND	NEW SIGNS		EXISTING SIGNS			EXIST POST		NUMBER OF NEW POSTS	SQUARE STEEL (IN)			TUBULAR STEEL Ø (IN)				SIGN FRAME REQUIRED	REMARKS	SIGN DETAIL				
								"A"	"B"	RETAIN	SALVAGE FROM	SALVAGE TO	REMOVE	RETAIN		REMOVE	1.75	2.00	2.50	FOUNDATION	3.00	3.50			4.00	5.00	DETAIL IN SHS	DETAIL ON SHEET NUMBER	DETAIL ON STD SHEET NUMBER
																	(LB / FT)				(LB / FT)								
ADDISON WESTBOUND							FY-FLUORESCENT YELLOW FYG-FLUORESCENT YELLOW GREEN															"SHS"-STANDARD HIGHWAY SIGNS							
		F	W13-1	18	18							1																	
		F	W1-10L	36	36	FY		9.00							2		X							X					
		F	W13-1	18	18	FY		2.25															INSTALL ON LEFT POST	X					
WB	4.705	F	W1-6	48	24		<=== LEFT LARGE ARROW			1			X																
WB	4.690	G	VR-017	24	24							1		X															
		G	VR-017	24	30			5.00							1		X					TH-30			E-141				
WB	4.685	H	R1-1	24	24							1		X															
		H	R1-1	30	30			6.25							1		X					TH-30	X						
WB	4.676	F	W1-6	48	24							1		X															
		E	W1-6	48	24							1																	
		F	W1-6L	48	24	FY		8.00							2		X						X						
		E	W1-6R	48	24	FY		8.00							2		X						X						
WB	4.640	G	VR-017	24	30							1		X									JERSEY ST (TH-7)						
		G	VR-017	24	30			5.00							1		X								E-141				
WB	4.610	H	R1-1	30	30		STOP			1			X																
SIGN SUMMARY SHEET							SHEET TOTALS		43.50	0.00	2	0	0	6	0	0	9	135					PROJECT NAME: Statewide - Northwest Region						
							SF	SF	EA	EA	EA	EA	EA	EA	EA	EA	EA	FT					PROJECT NUMBER: STPG SIGN(30)						
VERMONT AGENCY OF TRANSPORTATION							TOWN DIRECTIONAL TOTALS		296.9	0.0	34.0	6.0	6.0	50	0.0	0.0	51	765.0					FILE NAME: Addison WB.xls	PLOT DATE: 8/11/2010					
																						PROJECT MANAGER: A. Gamble	DRAWN BY: T. Guazzoni						
																						DESIGNED BY: T. Guazzoni	CHECKED BY: A. Gamble						
																						ADDISON VT 17 WESTBOUND SHEET 7	SHEET 56	OF 131					