



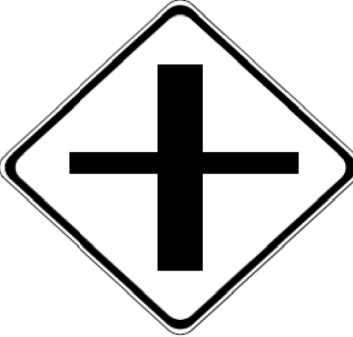




DIRECTION	MILEPOINT	LOCATION CODE (SHEET 2)	SIGN CODE	WIDTH (IN)	HEIGHT (IN)	SHEETING REMARKS	SIGN LEGEND	NEW SIGNS		EXISTING SIGNS				EXIST POST		NUMBER OF NEW POSTS	SQUARE STEEL (IN)			TUBULAR STEEL Ø (IN)				SIGN FRAME REQUIRED	REMARKS	SIGN DETAIL		
								"A"	"B"	RETAIN	SALVAGE FROM	SALVAGE TO	REMOVE	RETAIN	REMOVE		1.75	2.00	2.50	3.00	3.50	4.00	5.00			DETAIL IN SHS	DETAIL ON SHEET NUMBER	DETAIL ON STD SHEET NUMBER
																	(LB / FT)			(LB / FT)								
CORNWALL EASTBOUND							FY-FLUORESCENT YELLOW FYG-FLUORESCENT YELLOW GREEN															"SHS"-STANDARD HIGHWAY SIGNS						
EB	0.000	C	VD-024	72	10		Cornwall Shoreham	5.00							2	X							WHITE PAINT MARK ON BACK OF GUARDRAIL AT CORRECT LOCATION		4			
		C	VD-700	6	10			0.42																		E-138		
		C	VD-700	6	10			0.42																		E-138		
EB	0.552	C	VR-017	24	30		LEGAL LOAD LIMIT 24000 LBS			1																		
		C	N/A	24	24		ILLEGAL DEAD END SIGN					1											RETURN SIGN TO TOWN					
EB	0.557	D	R1-1	30	30							1																
		D	R1-1	30	30			6.25							1	X							AUDET RD (TH-22)	X				
EB	1.023	A	W11-8	30	30							1	X	X														
		A	W11-8	30	30			6.25																X				
EB	1.080	A	W2-1Mb	30	30							1																
		A	W2-1Mb	30	30			6.25							1	X										6		
EB	1.150	C	VR-017	24	30							1																
		C	VR-017	24	30			5.00							1	X							S BINGHAM ST (TH-1)			E-141		
EB	1.156	D	R1-1	30	30							1																
		D	R1-1	30	30			6.25							1	X							S BINGHAM ST (TH-1)	X				
SIGN SUMMARY SHEET							SHEET TOTALS	35.84	0.00	1	0	0	6	0	0	6	90						PROJECT NAME: Statewide - Northwest Region					
VERMONT AGENCY OF TRANSPORTATION							TOWN DIRECTIONAL TOTALS	115.2	0.0	7.0	0.0	0.0	24	0.0	0.0	18	270.0						PROJECT NUMBER: STPG SIGN(30)					
								SF	SF	EA	EA	EA	EA	EA	EA	EA	FT						FILE NAME: Cornwall EB.xls	PLOT DATE: 8/11/2010				
																							PROJECT MANAGER: A. Gamble	DRAWN BY: T. Guazzoni				
																							DESIGNED BY: T. Guazzoni	CHECKED BY: A. Gamble				
																							CORNWALL VT 74 EASTBOUND SHEET 1	SHEET 60 OF 131				